



1 Demolition Plan - Existing Pump House
1 : 200

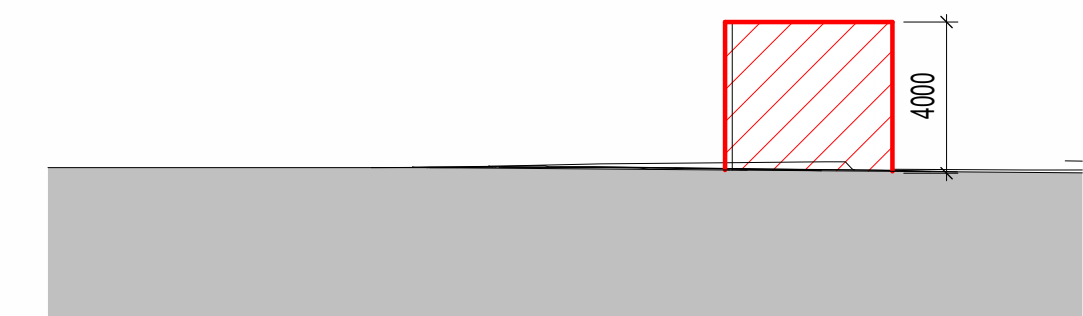

A Demolition Elevation A - Existing Pump House
1 : 200

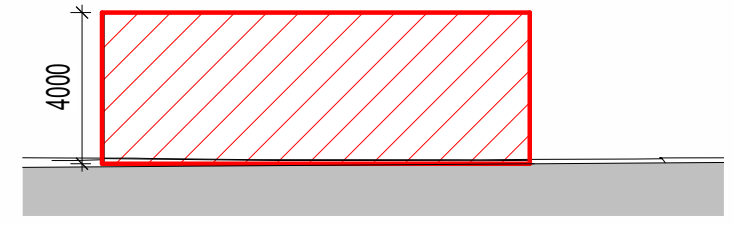

B Demolition Elevation B - Existing Pump House
1 : 200


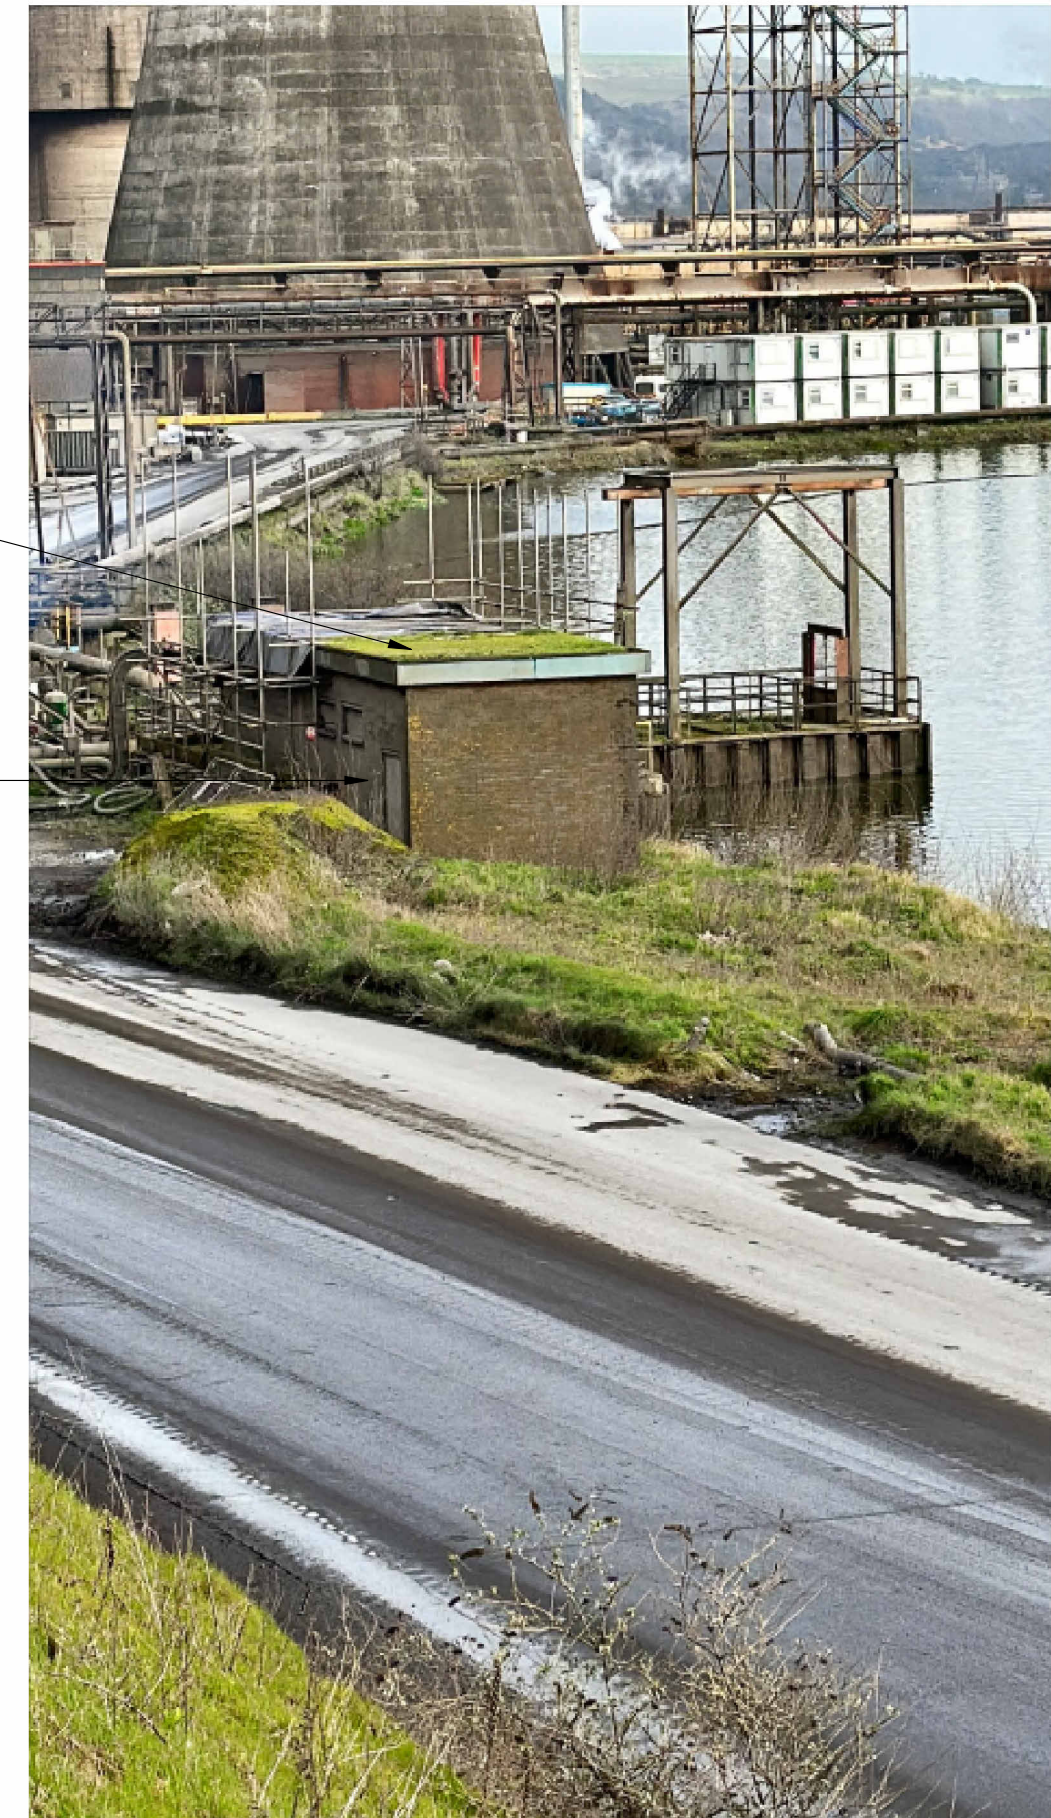


Photo 1 - Existing Pump House

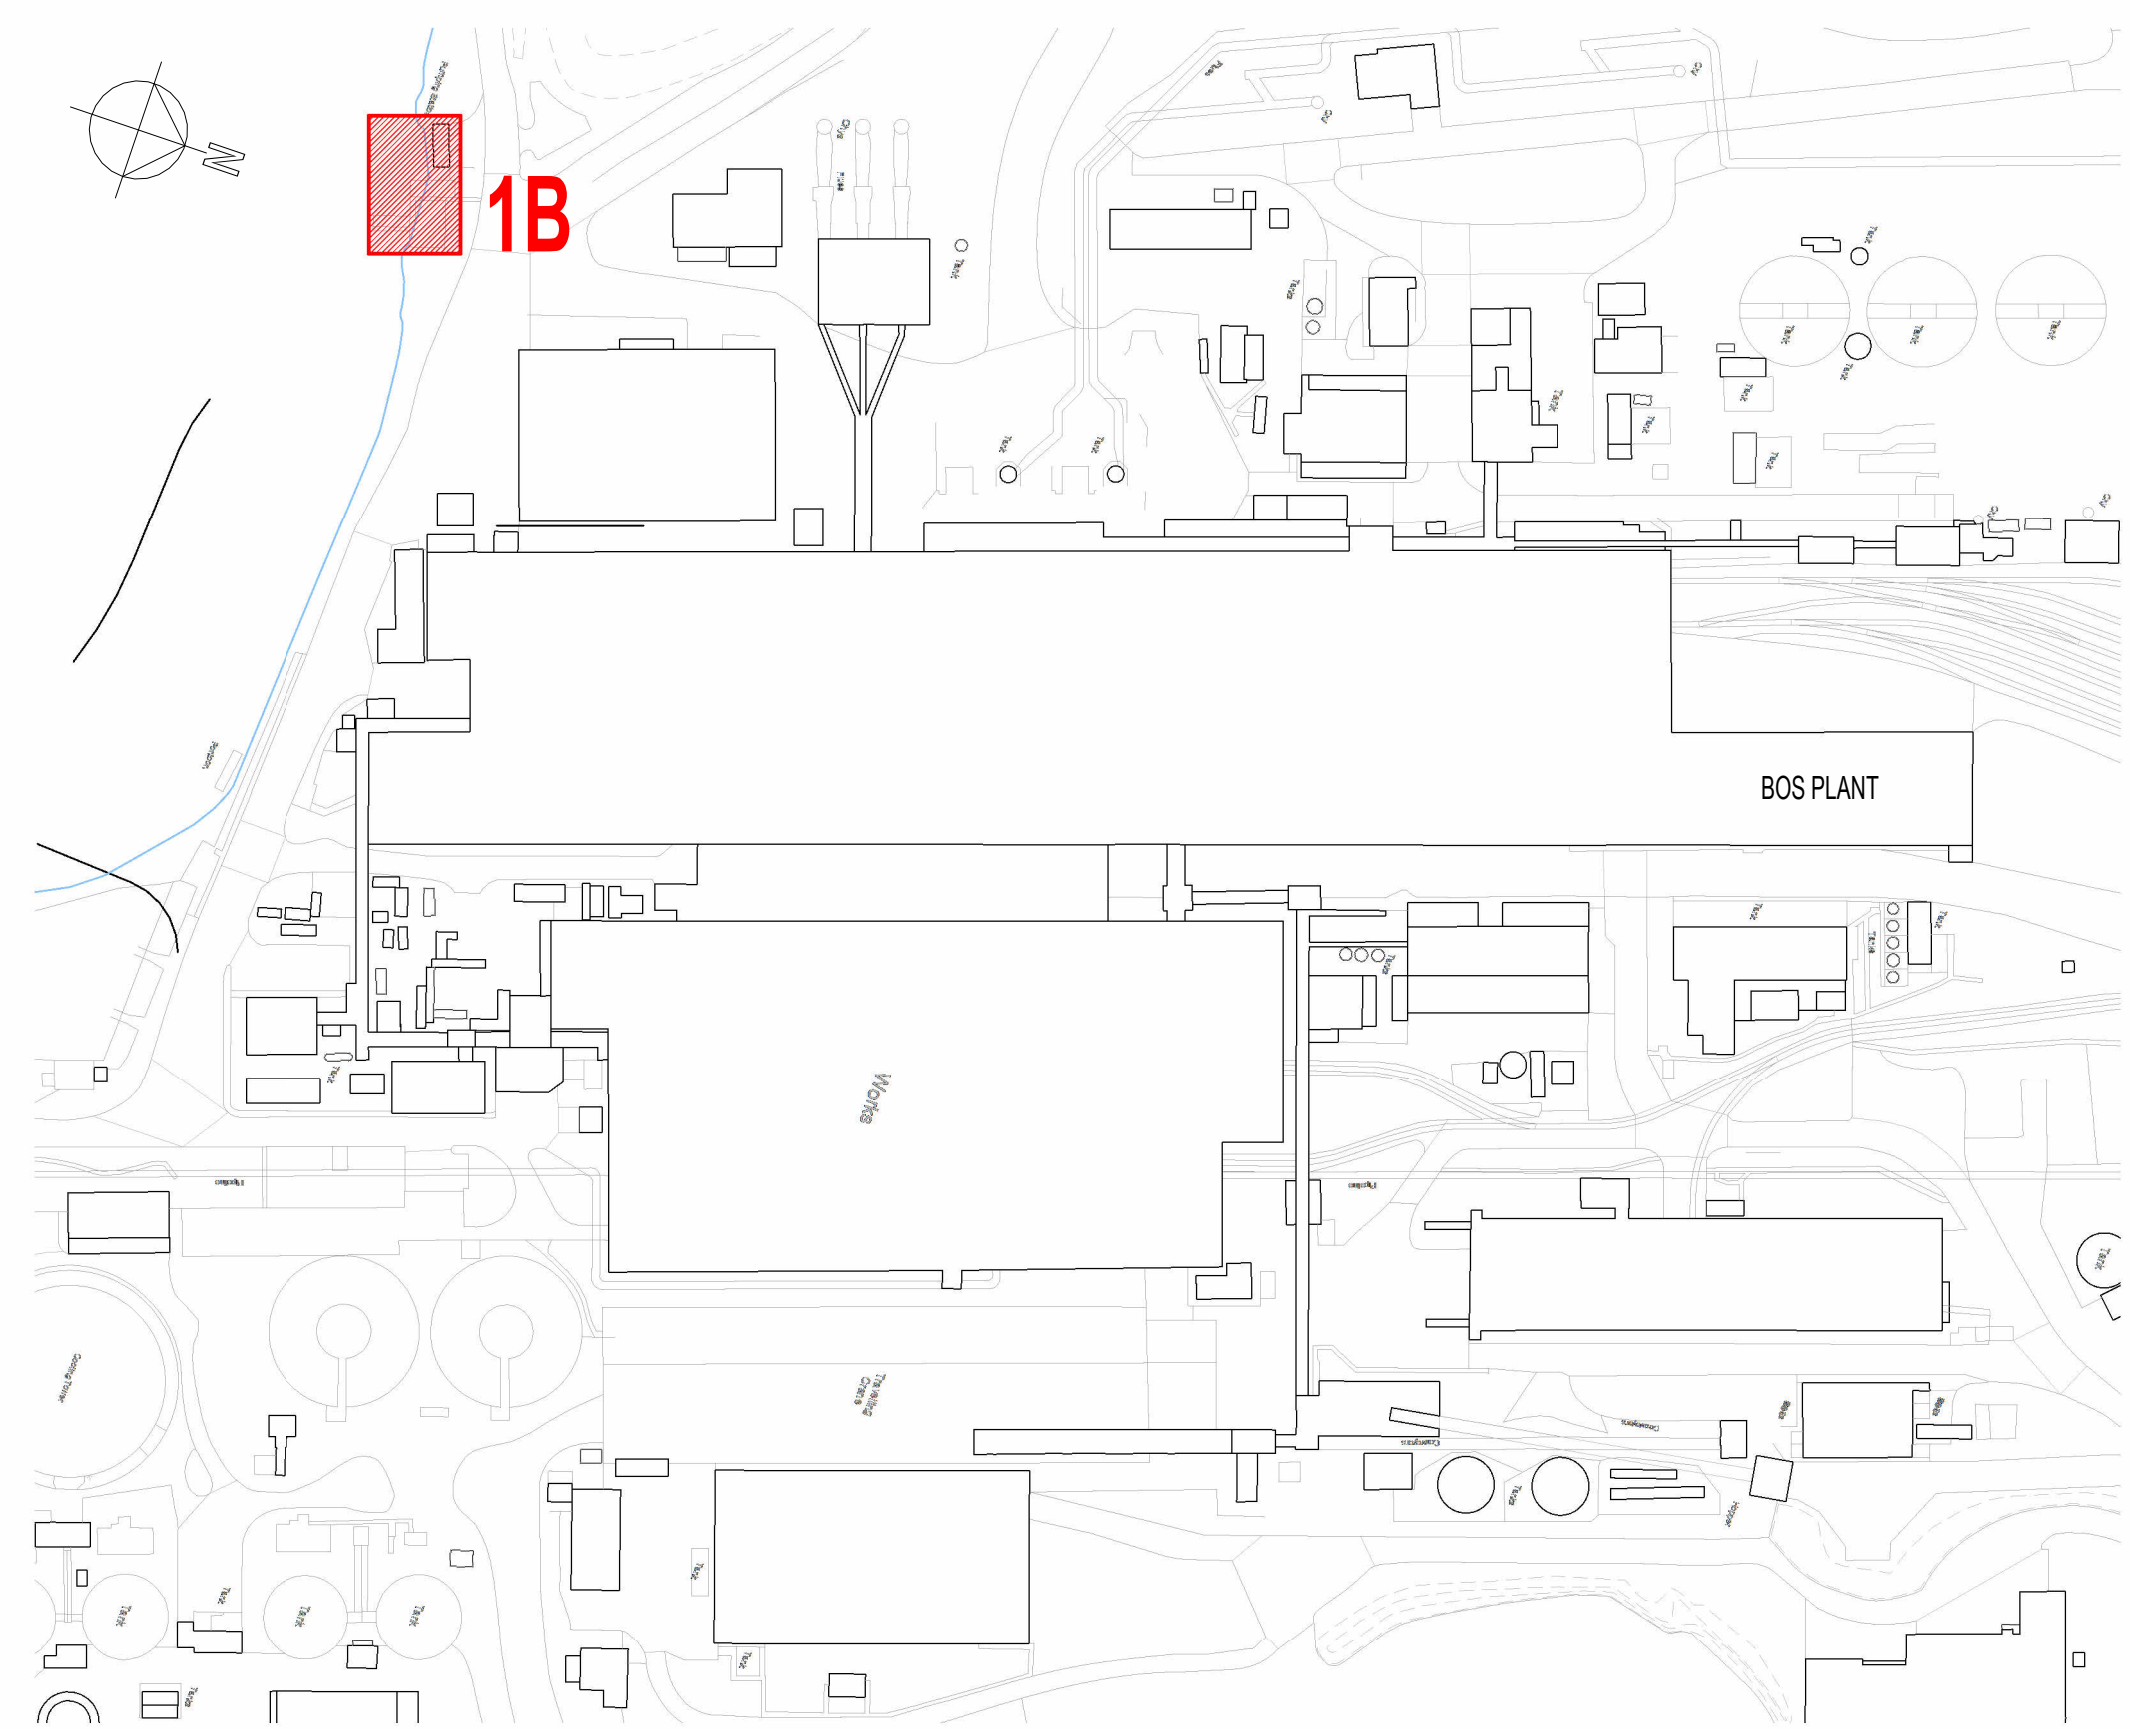

3 Demolition Site Plan - Existing Pump House
1 : 2000



Photo 2 - Existing Pump House



Photo 3 - Existing Pump House

| | |
|--|---------------------------------|
| P01 Updated following NPT comments | 05/09/2024 |
| P00 Issued for comment | 21/08/2024 |
| REV DESCRIPTION DRAWN BY CHECKED BY APPROVED BY DATE | |
| RIBA PLAN OF WORK 2013 WORKSTAGE | LEVEL OF MODEL DEFINITION (LoD) |
| Stage 3 - Spatial Coordination | LoD 3 - Approximate Model |
| PURPOSE OF ISSUE - SUITABLE FOR ... | BS1192:41:2015 |
| Planning Submission | SEAL:IS2 - Information |



CARDIFF 029 2052 8140
 LONDON 0207 138 3560
 WREXHAM 01978 357 887
 www.lawray.co.uk
 CLIENT
 TURLEY

PROJECT TITLE
 PROJECT CRONUS, PORT TALBOT

DRAWING TITLE
 Demolition - 1B Existing Pump House

PROJECT No 19593 SCALE @ A1 As indicated

| | | |
|----------------|--|----------|
| DRAWING No | 1100: Project - Originator - Issues - Level - Type - Size - Number | REVISION |
| 181100/001 | 1900: Project - Originator - Functional - Spatial - Form - Discipline - Number | |
| 422018 | 181100/001/001 | |
| 181100/001/001 | EAFLAW-1B-X-DR-A-040003 | P01 |

DO NOT Any discrepancy or query concerning this drawing should be referred to the Architect.
 SCALE Copyright © LAWRAY LIMITED
 Registered Office: Greenmeadow Springs, 1 Cae Gwyddel, Trogwynn, Cardiff, CF15 7AB
 Reg. Co. No. 272417E, VAT Reg. No. 134 2146 06