


Demolition Plan - Harsco Frag Plant  
1:200



Elevation A - Harsco Frag Plant  
1:100

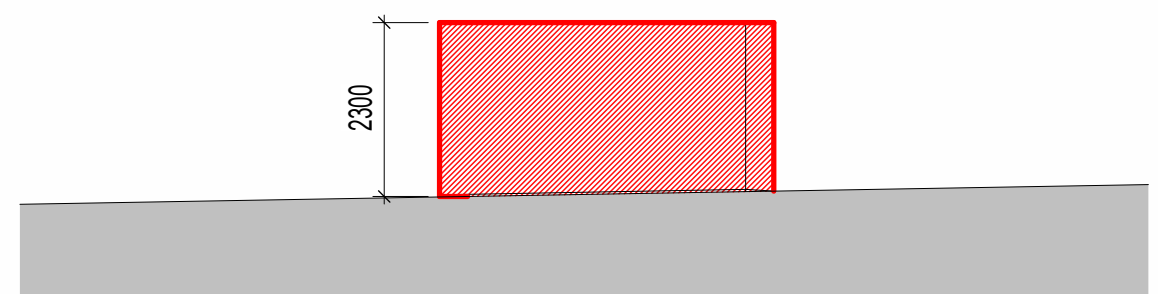

Concrete coping  
Brickwork

Photo 1 - Harsco Frag Plant



Concrete coping  
Brickwork

Photo 2 - Harsco Frag Plant




Concrete coping  
Brickwork

Photo 3 - Harsco Frag Plant



Concrete coping  
Brickwork

Photo 4 - Harsco Frag Plant

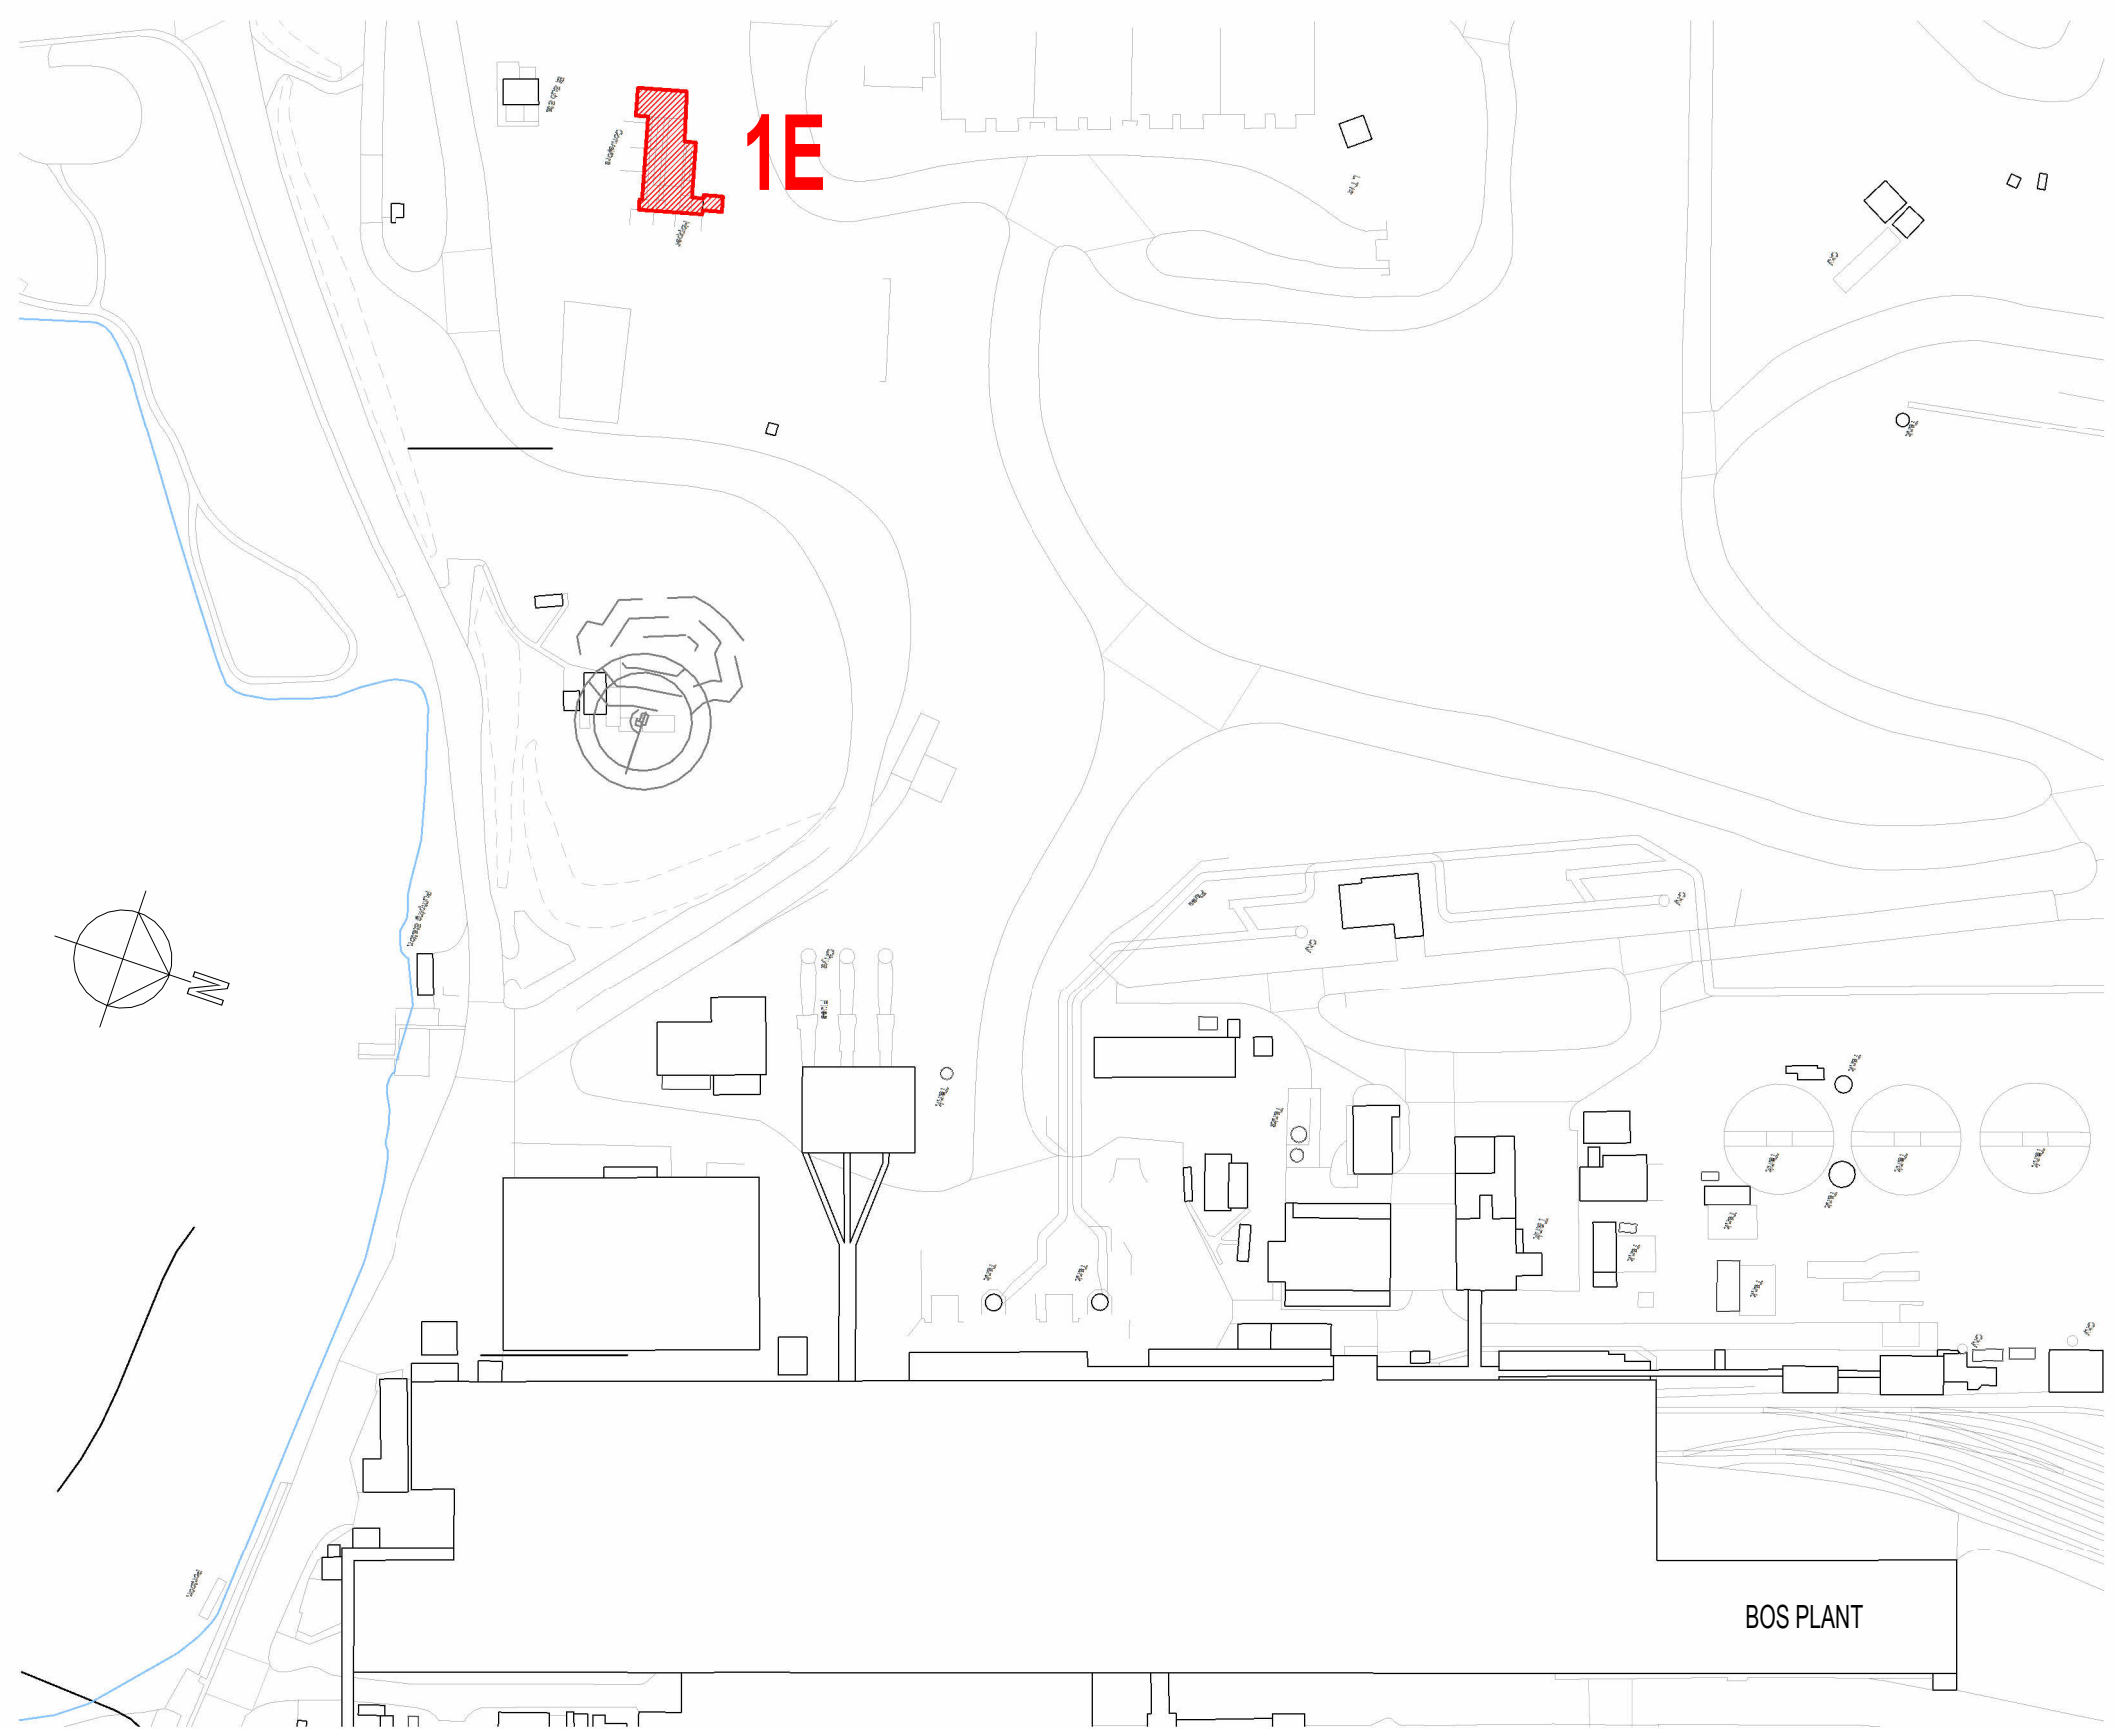

Demolition Site Plan - Harsco Frag Plant  
1:2000

P01 - Updated following NPT comments	05/09/2024
P00 - Issued for comment	21/08/2024
REV. DESCRIPTION   DRAWN BY   CHECKED BY   APPROVED BY   DATE	
RIBA PLAN OF WORK 2013 WORKSTAGE	LEVEL OF MODEL DEFINITION (LoD)
Stage 3 - Spatial Coordination	LoD 3 - Approximate Model
PURPOSE OF ISSUE - SUITABLE FOR...	BS1192 - 4:1 2015
Planning Submission	SEAL/S2 - Information

Turley

TATA

lawray architects

CARDIFF 029 2052 8140  
 LONDON 0207 138 3560  
 WREXHAM 01978 357 887  
 www.lawray.co.uk  
 CLIENT  
 TURLEY

PROJECT TITLE  
 PROJECT CRONUS, PORT TALBOT

DRAWING TITLE  
 Demolition - 1E Harsco Frag Plant

PROJECT No 19593 SCALE @ A1 As indicated

DRAWING No	1100 - Project Originator	Issue	Level	Type	Scale	Number	REVISION
19593-001	1900 - Project Originator	Functional	Spatial	Form	Discipline	Number	
19593-001	19593-001	19593-001	19593-001	19593-001	19593-001	19593-001	

DO NOT SCALE Any discrepancy or query concerning this drawing should be referred to the Architect. Registered Office: Greenmeadow Springs, 1 Cae Gwynedd, Trefynnis, Cardiff CF15 7AB. Reg. Co. No. 272417E. VAT Reg. No. 134 2146 06