


Construction (Design and Management) Regulations
 Design risk assessments are carried out throughout the design stage of this project in accordance with company procedures and manuals. Where reasonably possible all areas of risk applicable to design and end use of the construction have been identified and then eliminated, mitigated or recorded as a residual risk. Note that general risks of which a competent designer or contractor should be aware are not included. This drawing is to be read in conjunction with the Pre-construction Information and all related documents prepared in accordance with the current Construction (Design and Management) Regulations 2015 and all applicable Health and Safety legislation as currently amended.

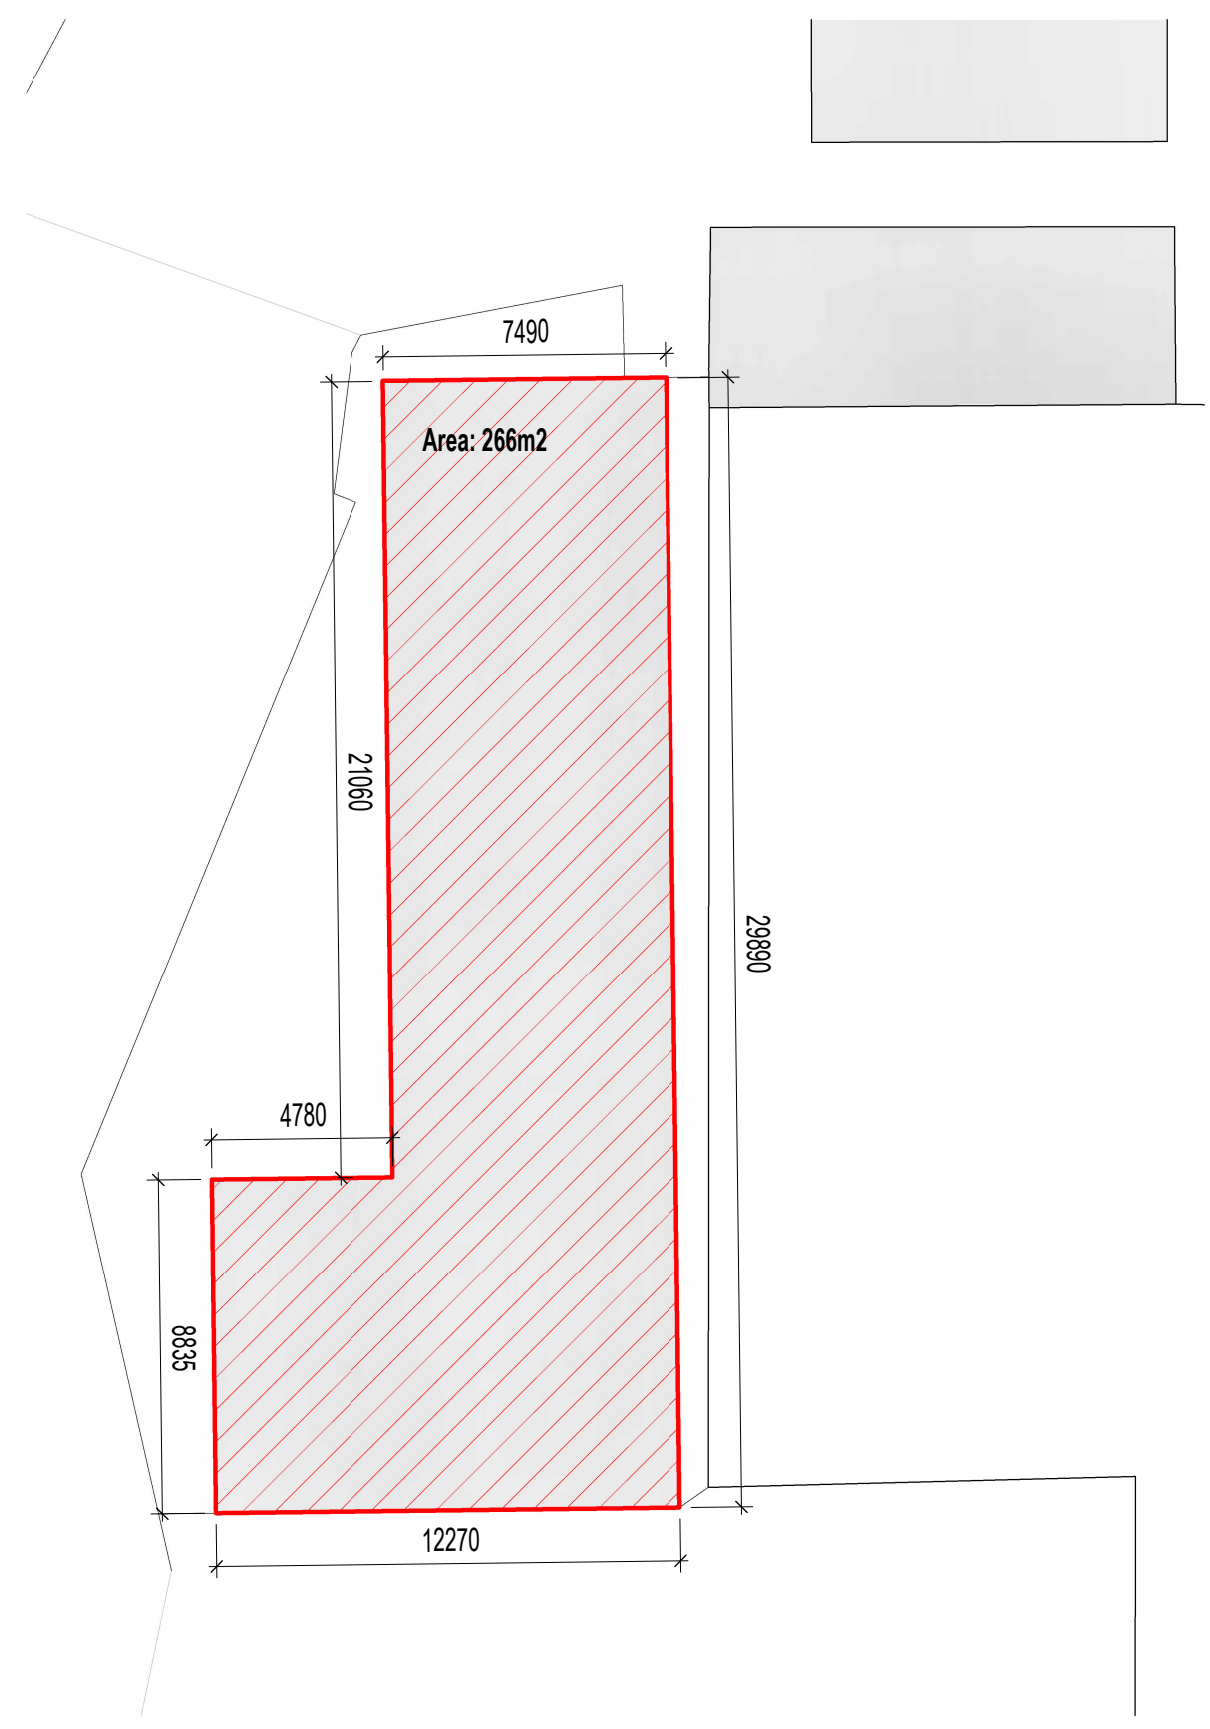

1 Demolition Plan - Mechanical/Electrical Workshop
1 : 200



Photo 1 - Mechanical/Electrical Workshop



Photo 2 - Mechanical/Electrical Workshop



Photo 3 - Mechanical/Electrical Workshop



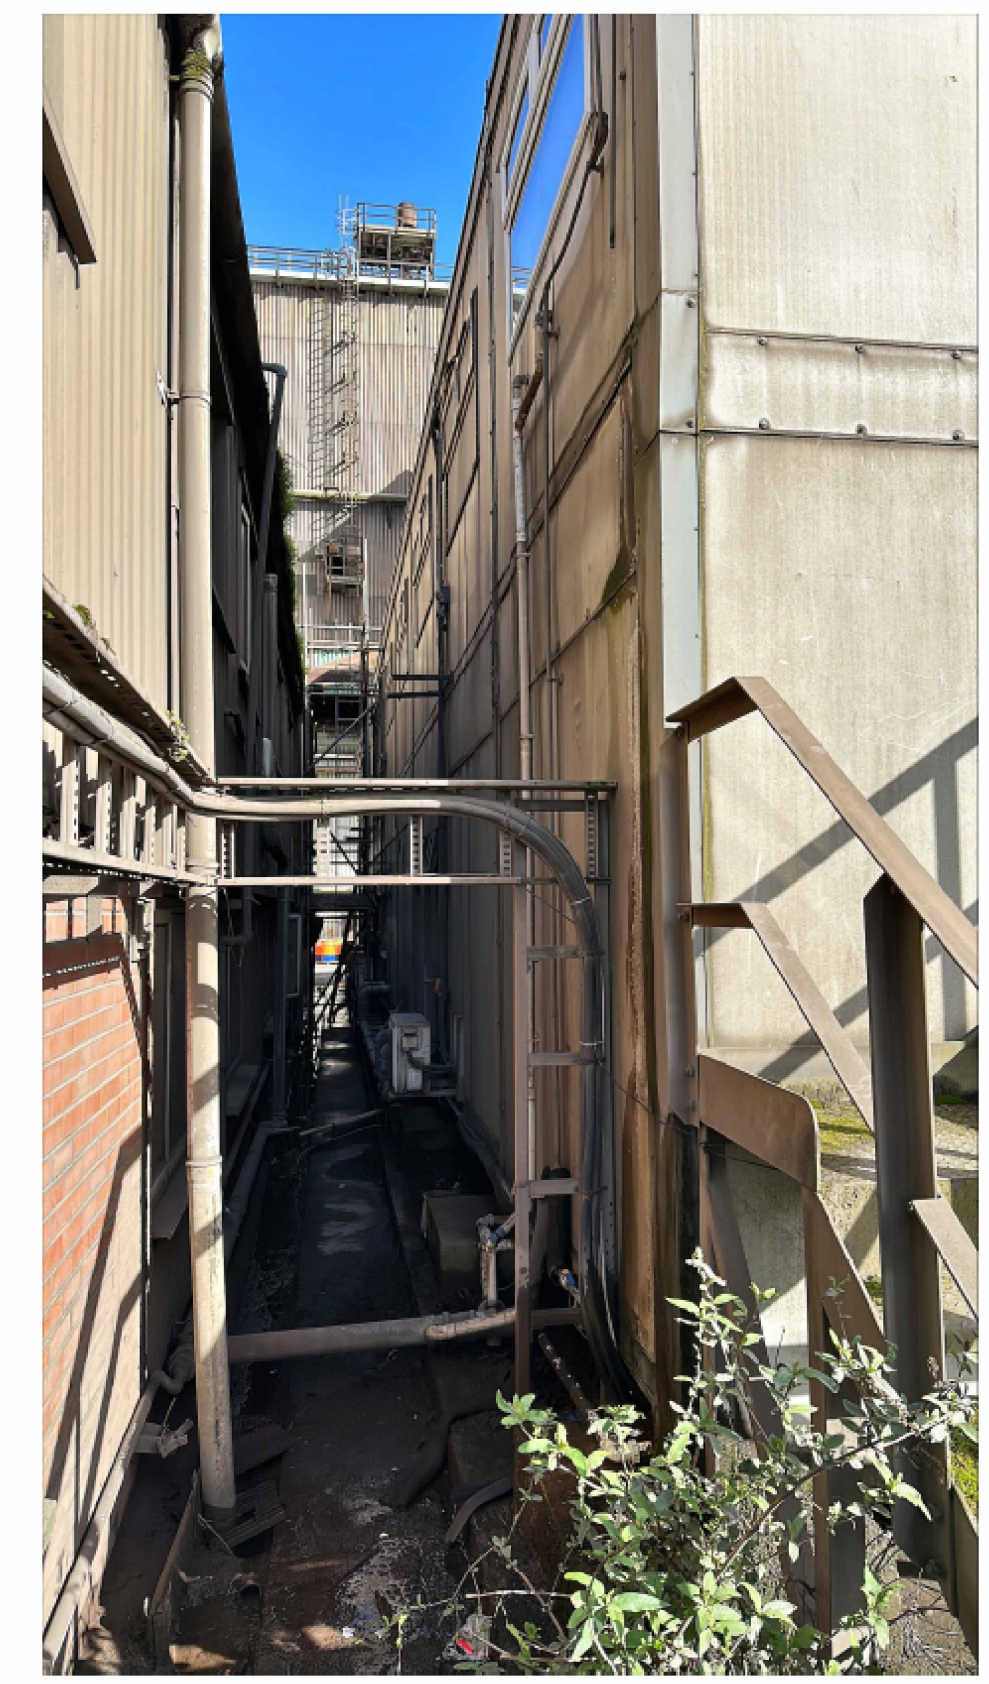


Photo 4 - Mechanical/Electrical Workshop

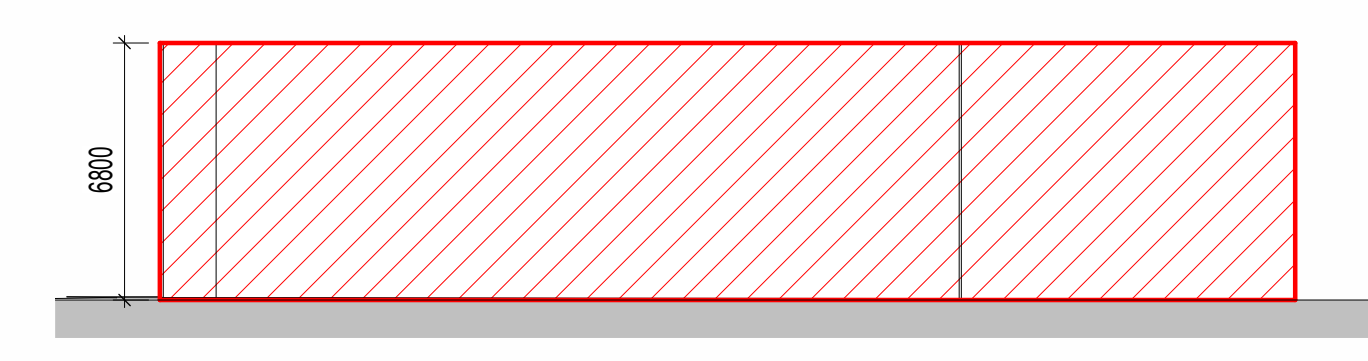

3 Elevation A - Mechanical/Electrical Workshop
1 : 200

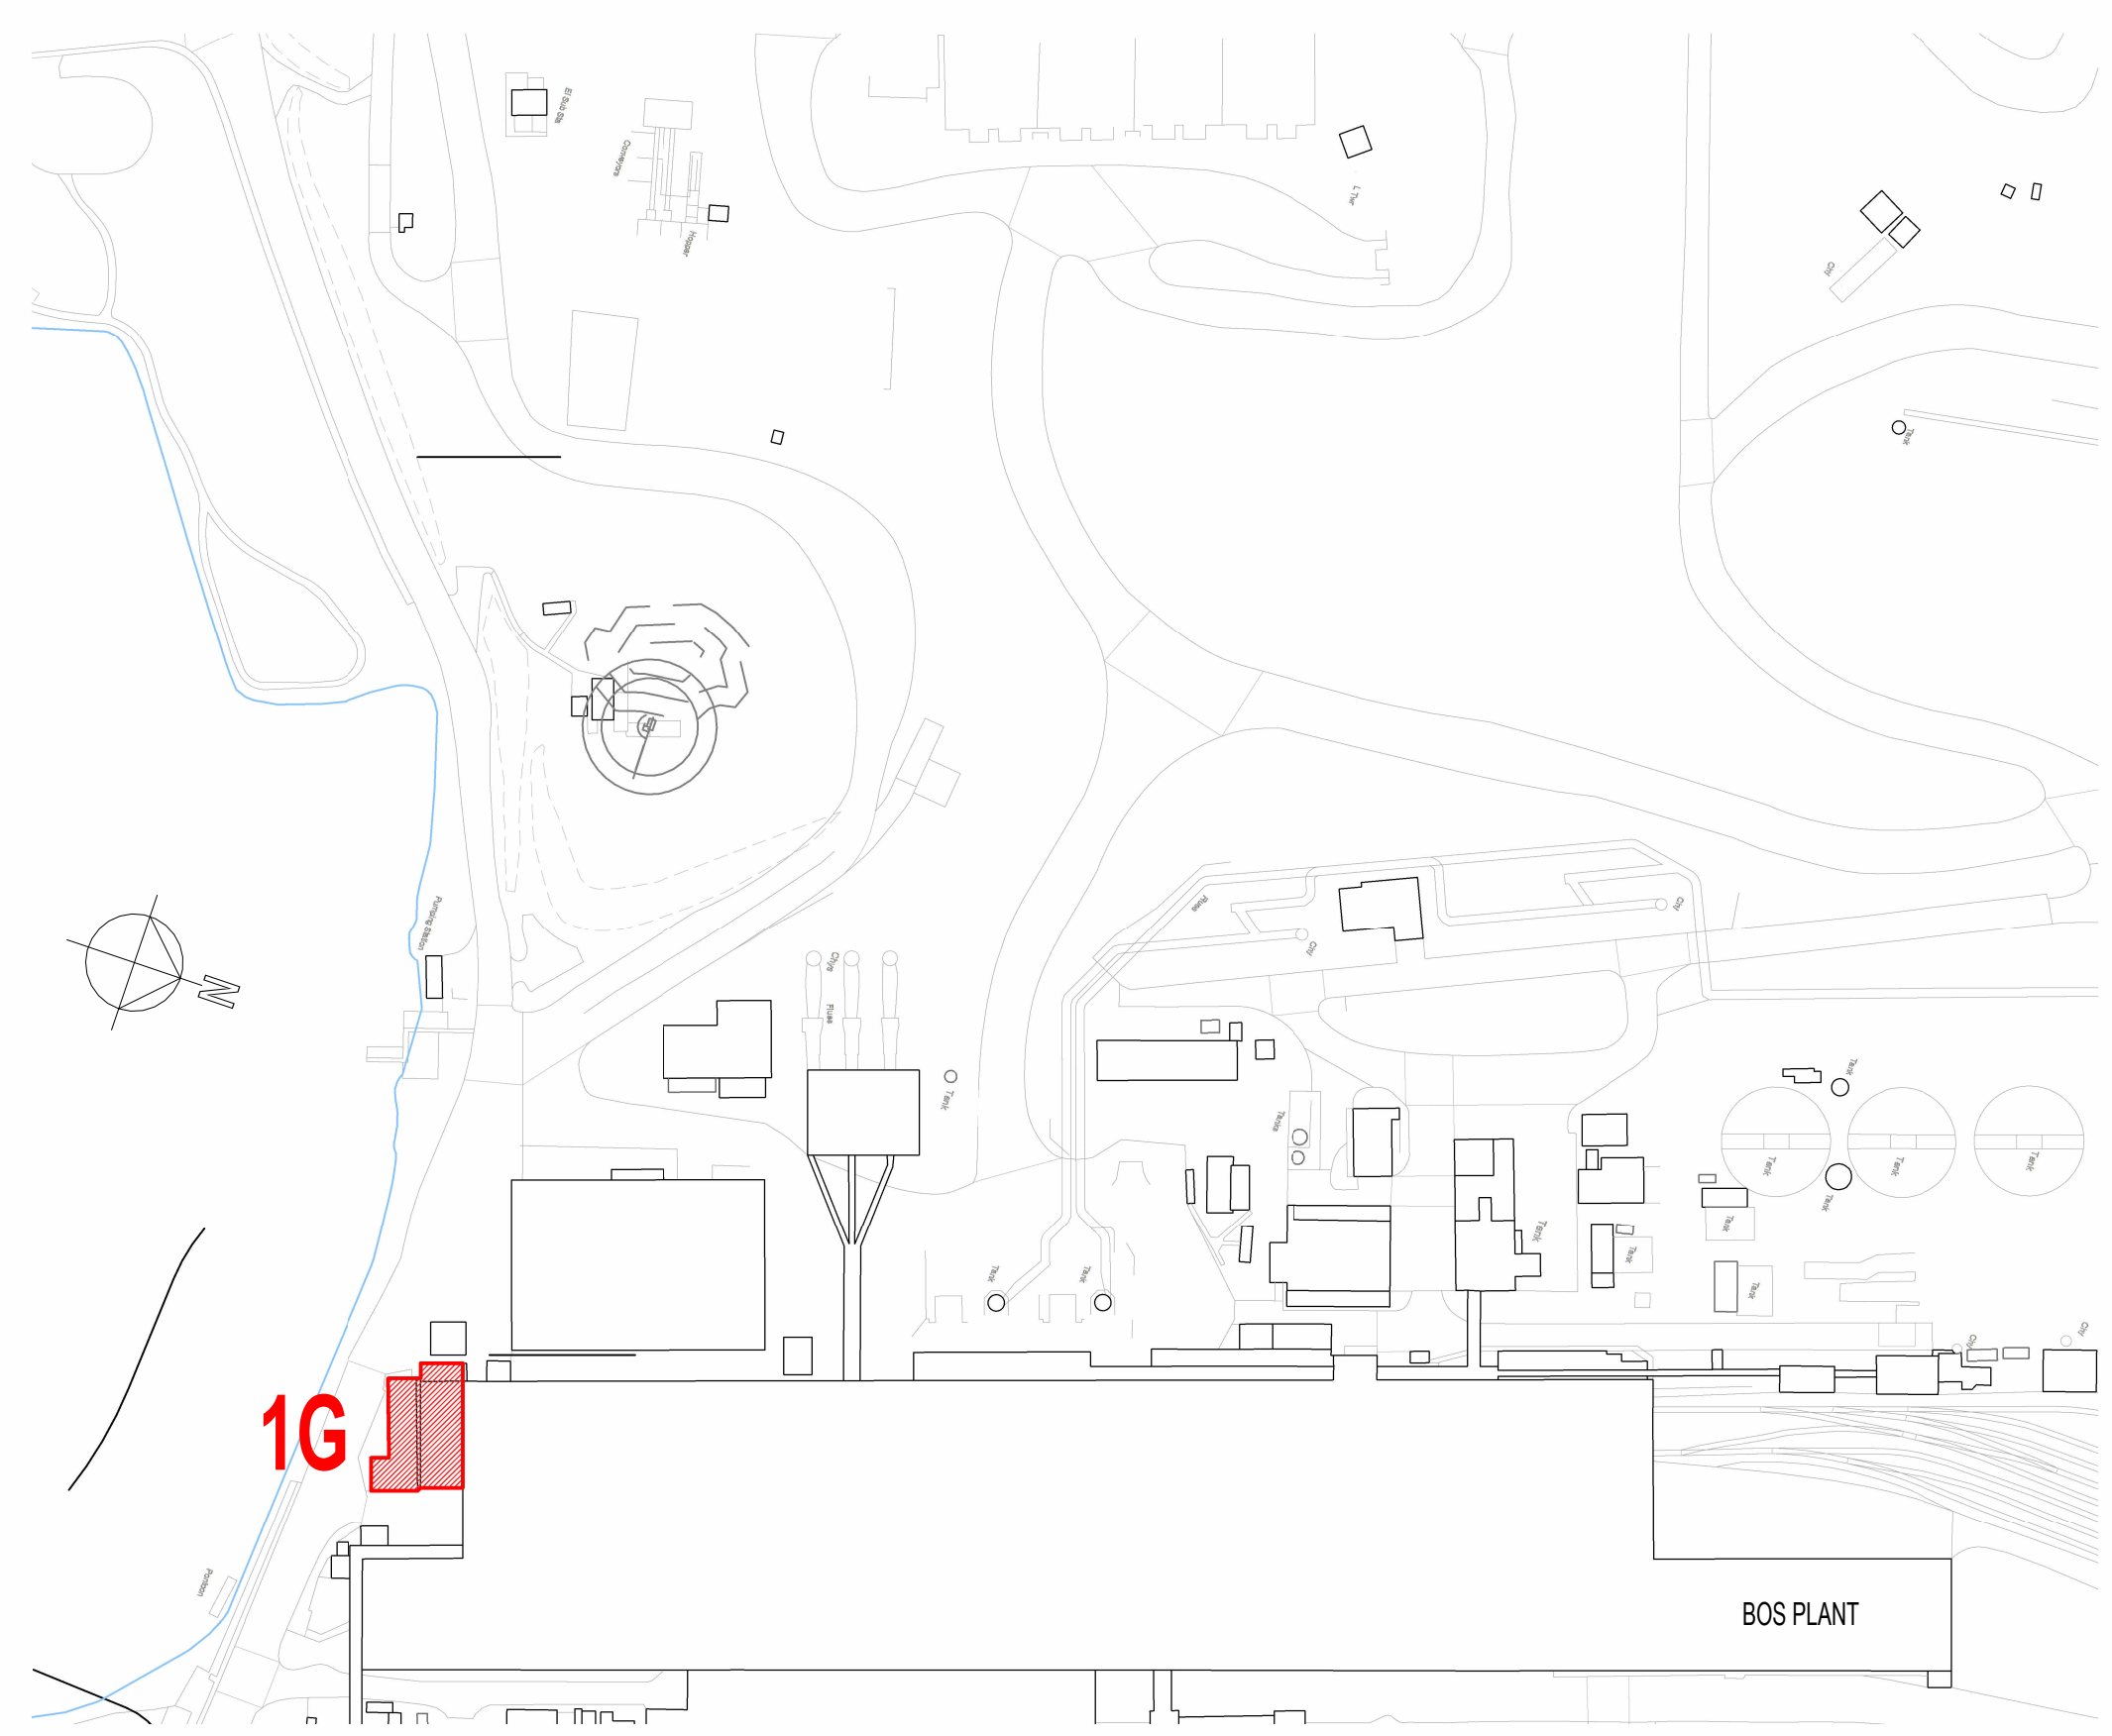

2 Demolition Site Plan - BOS Plant engineering offices
1 : 2000

Metal profile cladding



Photo 5 - Mechanical/Electrical Workshop

Brickwork

Metal profile cladding



Photo 6 - Mechanical/Electrical Workshop

Brickwork



Photo 7 - Mechanical/Electrical Workshop

P01 Updated following NPT comments 05/09/2024
 P00 Issued for comment 21/08/2024
 REV DESCRIPTION | DRAWN BY | CHECKED BY | APPROVED BY | DATE
 RIBA PLAN OF WORK 2013 WORKSTAGE LEVEL OF MODEL DEFINITION (LoD)
 Stage 3 - Spatial Coordination LoD 3 - Approximate Model
 PURPOSE OF ISSUE - SUITABLE FOR... BS1192-4:1 2015
 Planning Submission SEALS:2 - Information



lawray architects

CARDIFF 029 2052 8140
 LONDON 0207 138 3560
 WREXHAM 01978 357 887
 www.lawray.co.uk
 CLIENT
 TURLEY

PROJECT TITLE
 PROJECT CRONUS, PORT TALBOT

DRAWING TITLE
 Demolition - 1G Mechanical/Electrical Workshop

PROJECT No 19593 SCALE @ A1
 As indicated

DRAWING No 1100: Project Originator: Issues Level: Type: Scale: Number REVISION
 19593: Project Originator: Functional: Spatial: Form: Discipline: Number
 422018 18/10/2018: EAF-LAW-1G-X-DR-A-040008 P01

DO NOT Any discrepancy or query concerning this drawing should be referred to the Architect.
 SCALE Copyright © LAWRA Y LIMITED
 Registered Office: Greenmeadow Springs, 1 Cae Gwydd, Trefynyllis, CARDIFF CF15 7AB
 Reg. Co. No. 272417E, VAT Reg. No. 134 2146 06