


Demolition Plan - RH Pump House
1:50




Demolition Elevation A - RH Pump House
1:50

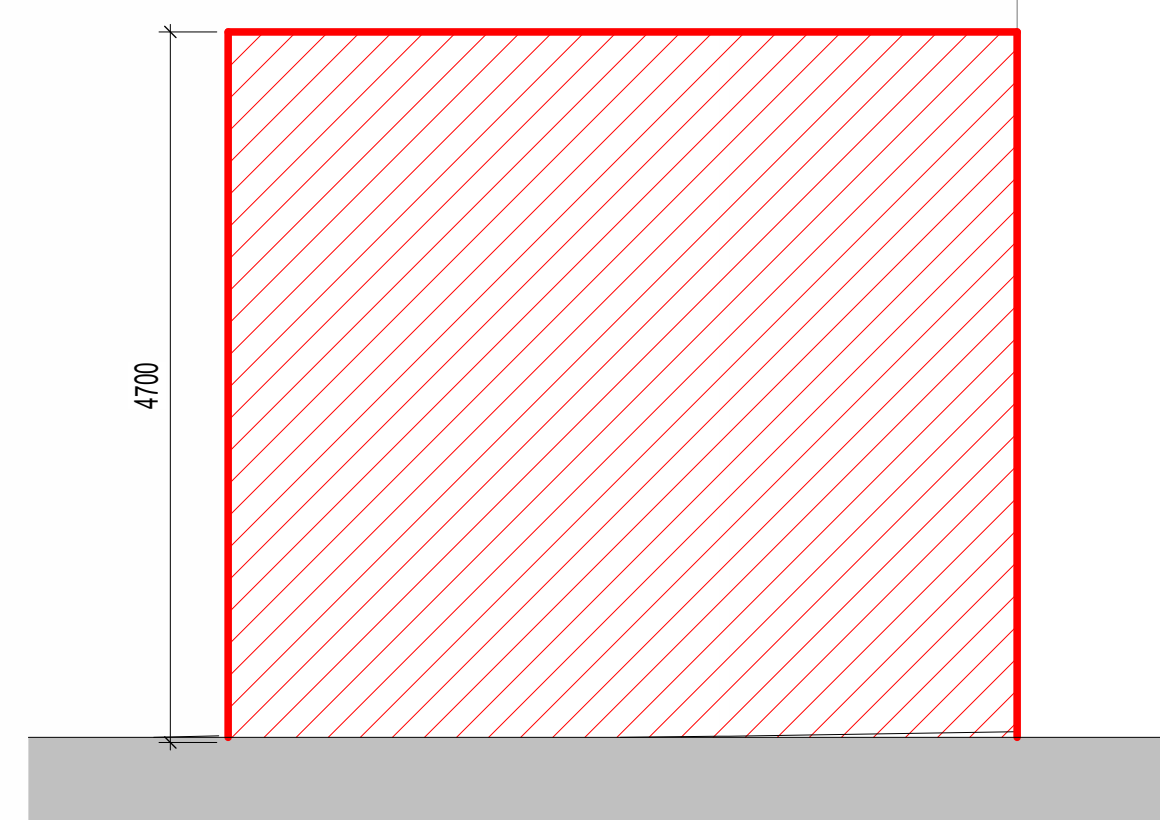

Profile metal cladding

Photo 1 - RH Pump House

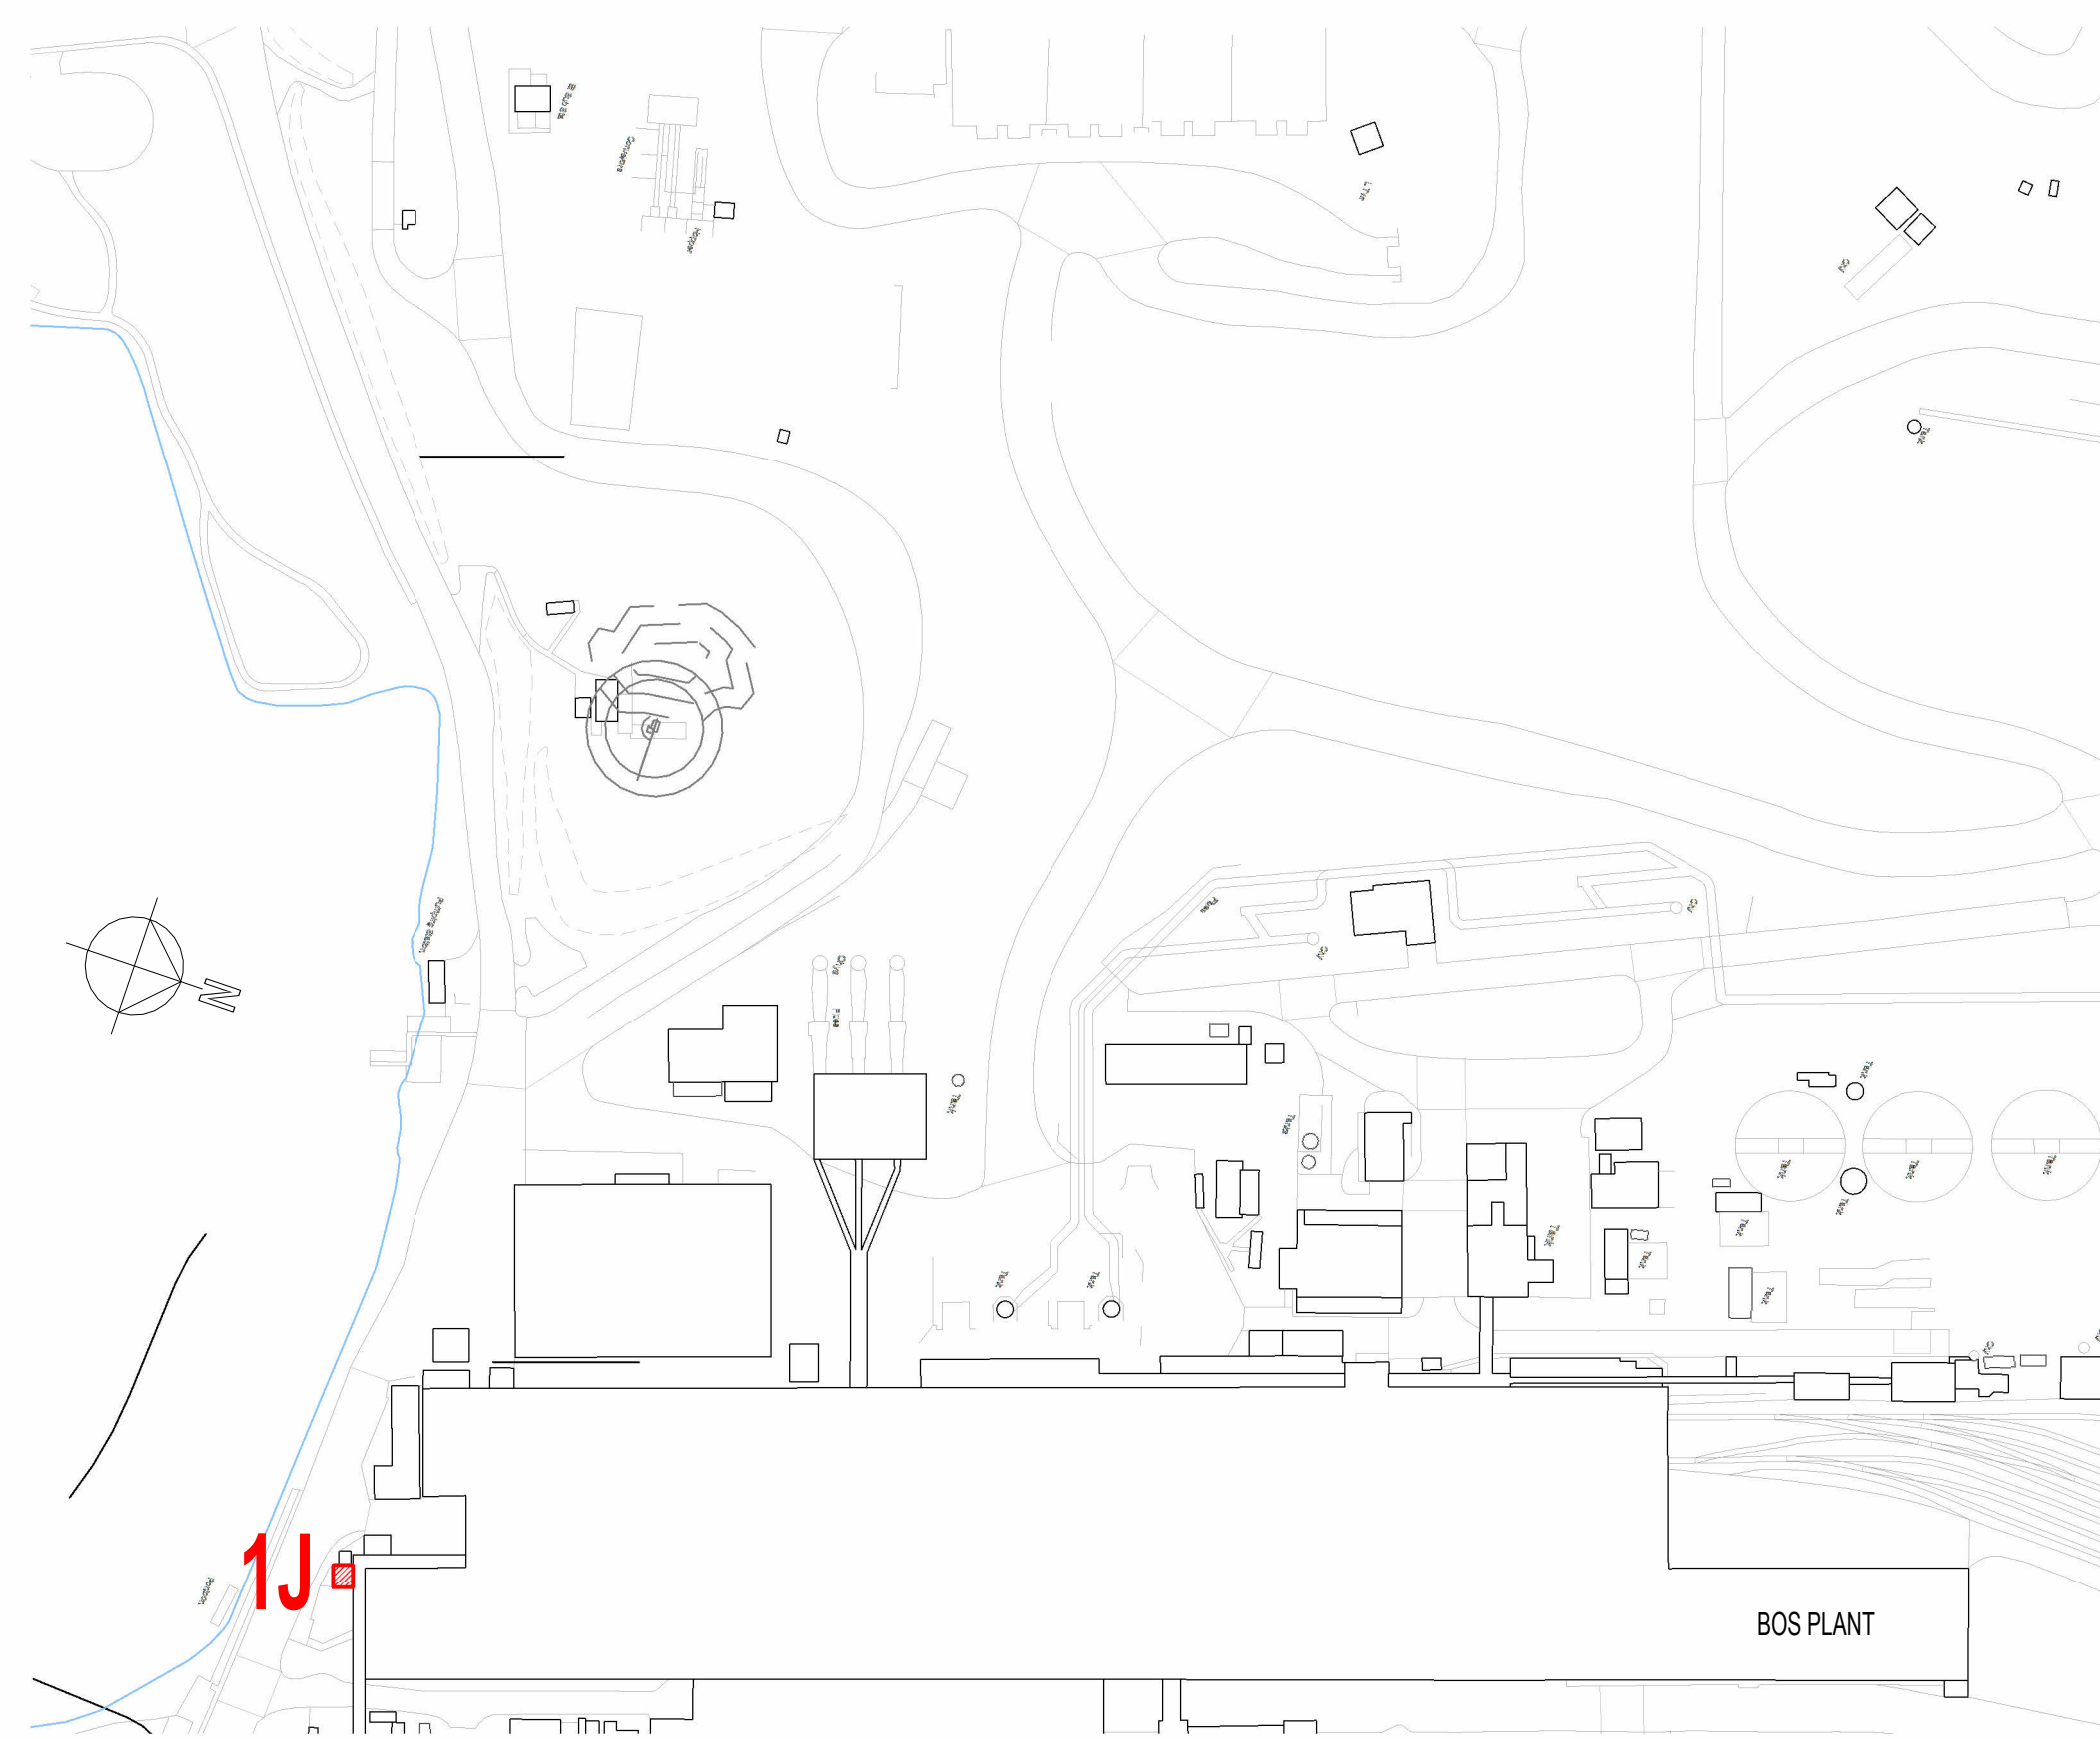

Demolition Site Plan - RH Pump House
1:2000



Profile metal cladding

Brickwork

Profile metal cladding

Profile metal cladding

Brickwork

Photo 2 - RH Pump House



Photo 3 - RH Pump House

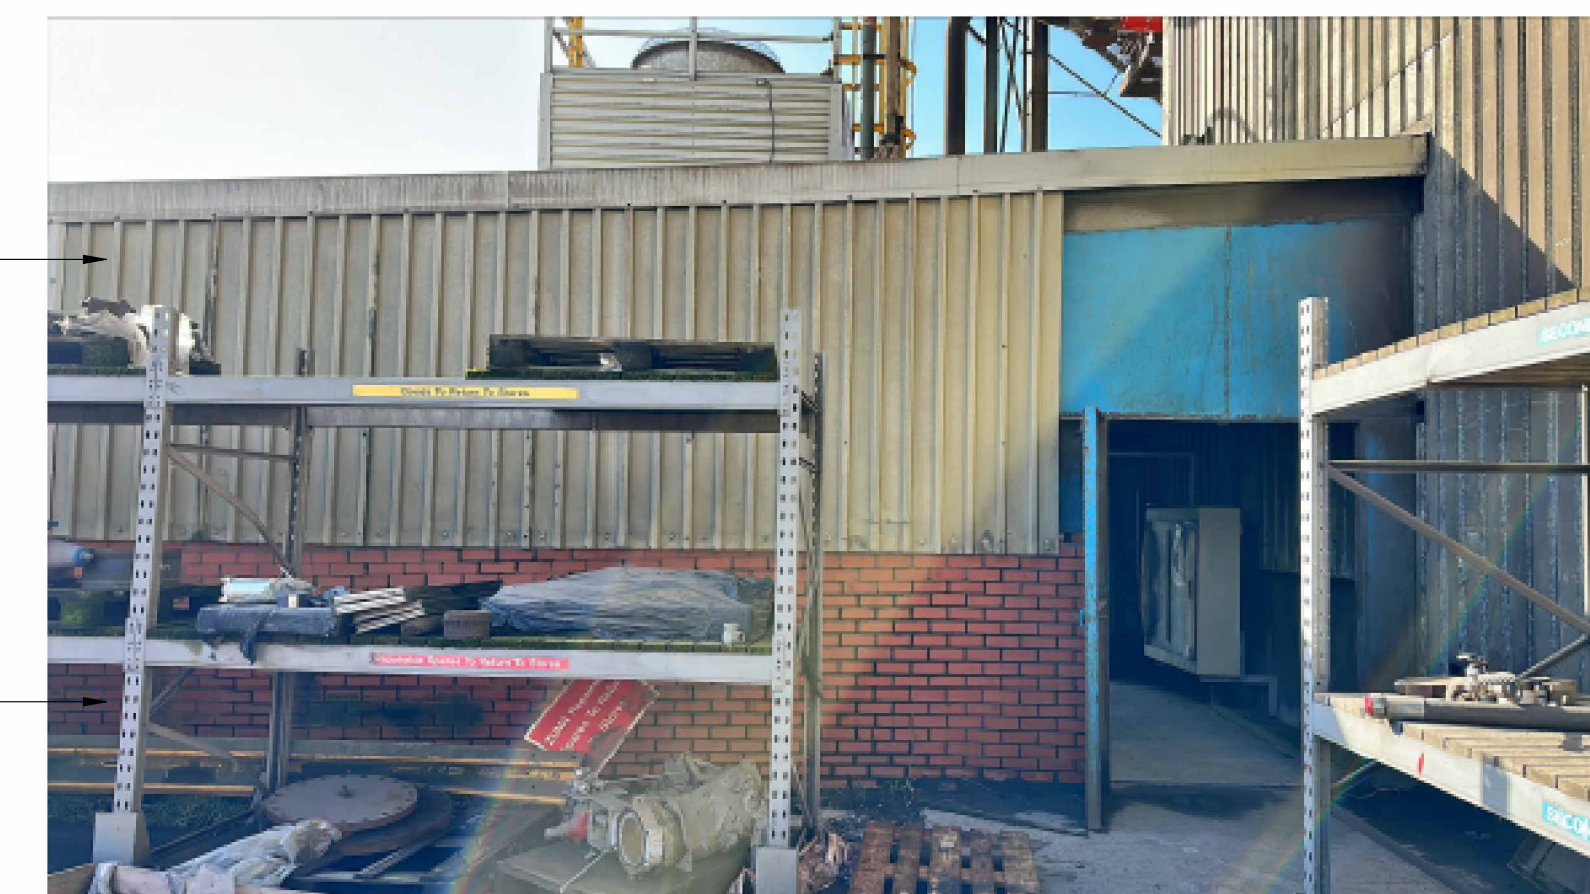


Photo 4 - RH Pump House

P01 Updated following NPT comments	05/09/2024
P00 Issued for comment	21/08/2024
REV DESCRIPTION DRAWN BY CHECKED BY APPROVED BY DATE	
RIBA PLAN OF WORK 2013 WORKSTAGE	LEVEL OF MODEL DEFINITION (LoD)
Stage 3 - Spatial Coordination	LoD 3 - Approximate Model
PURPOSE OF ISSUE - SUITABLE FOR...	BS1192-4:1 2015
Planning Submission	SEAL/S2 - Information



CARDIFF 029 2052 8140
 LONDON 0207 138 3560
 WREXHAM 01978 357 887
 www.lawray.co.uk
 CLIENT
 TURLEY

PROJECT TITLE
 PROJECT CRONUS, PORT TALBOT

DRAWING TITLE
 Demolition - 1J RH Pump House

PROJECT No
 19593
 SCALE @ A1
 As indicated

DRAWING No	1100 Project Originator	Issue	Level	Type	Scale	Number	REVISION
BS1192:2015	1900 Project Originator	Functional	Spatial	Form	Discipline	Number	
4-2016	BS1192:2015	EAFLAW-1J-X-DR-A-040011					P01

DO NOT Any discrepancy or query concerning this drawing should be referred to the Architect.
 SCALE Copyright © LAWRAY LIMITED
 Registered Office: Greenmeadow Springs, 1 Cae Gwynedd, Torguynias, CARDIFF CF15 7AB
 Reg. Co. No. 272417E, VAT Reg. No. 134 2146 06