


Demolition Plan - Inlet Structure  
1 : 100

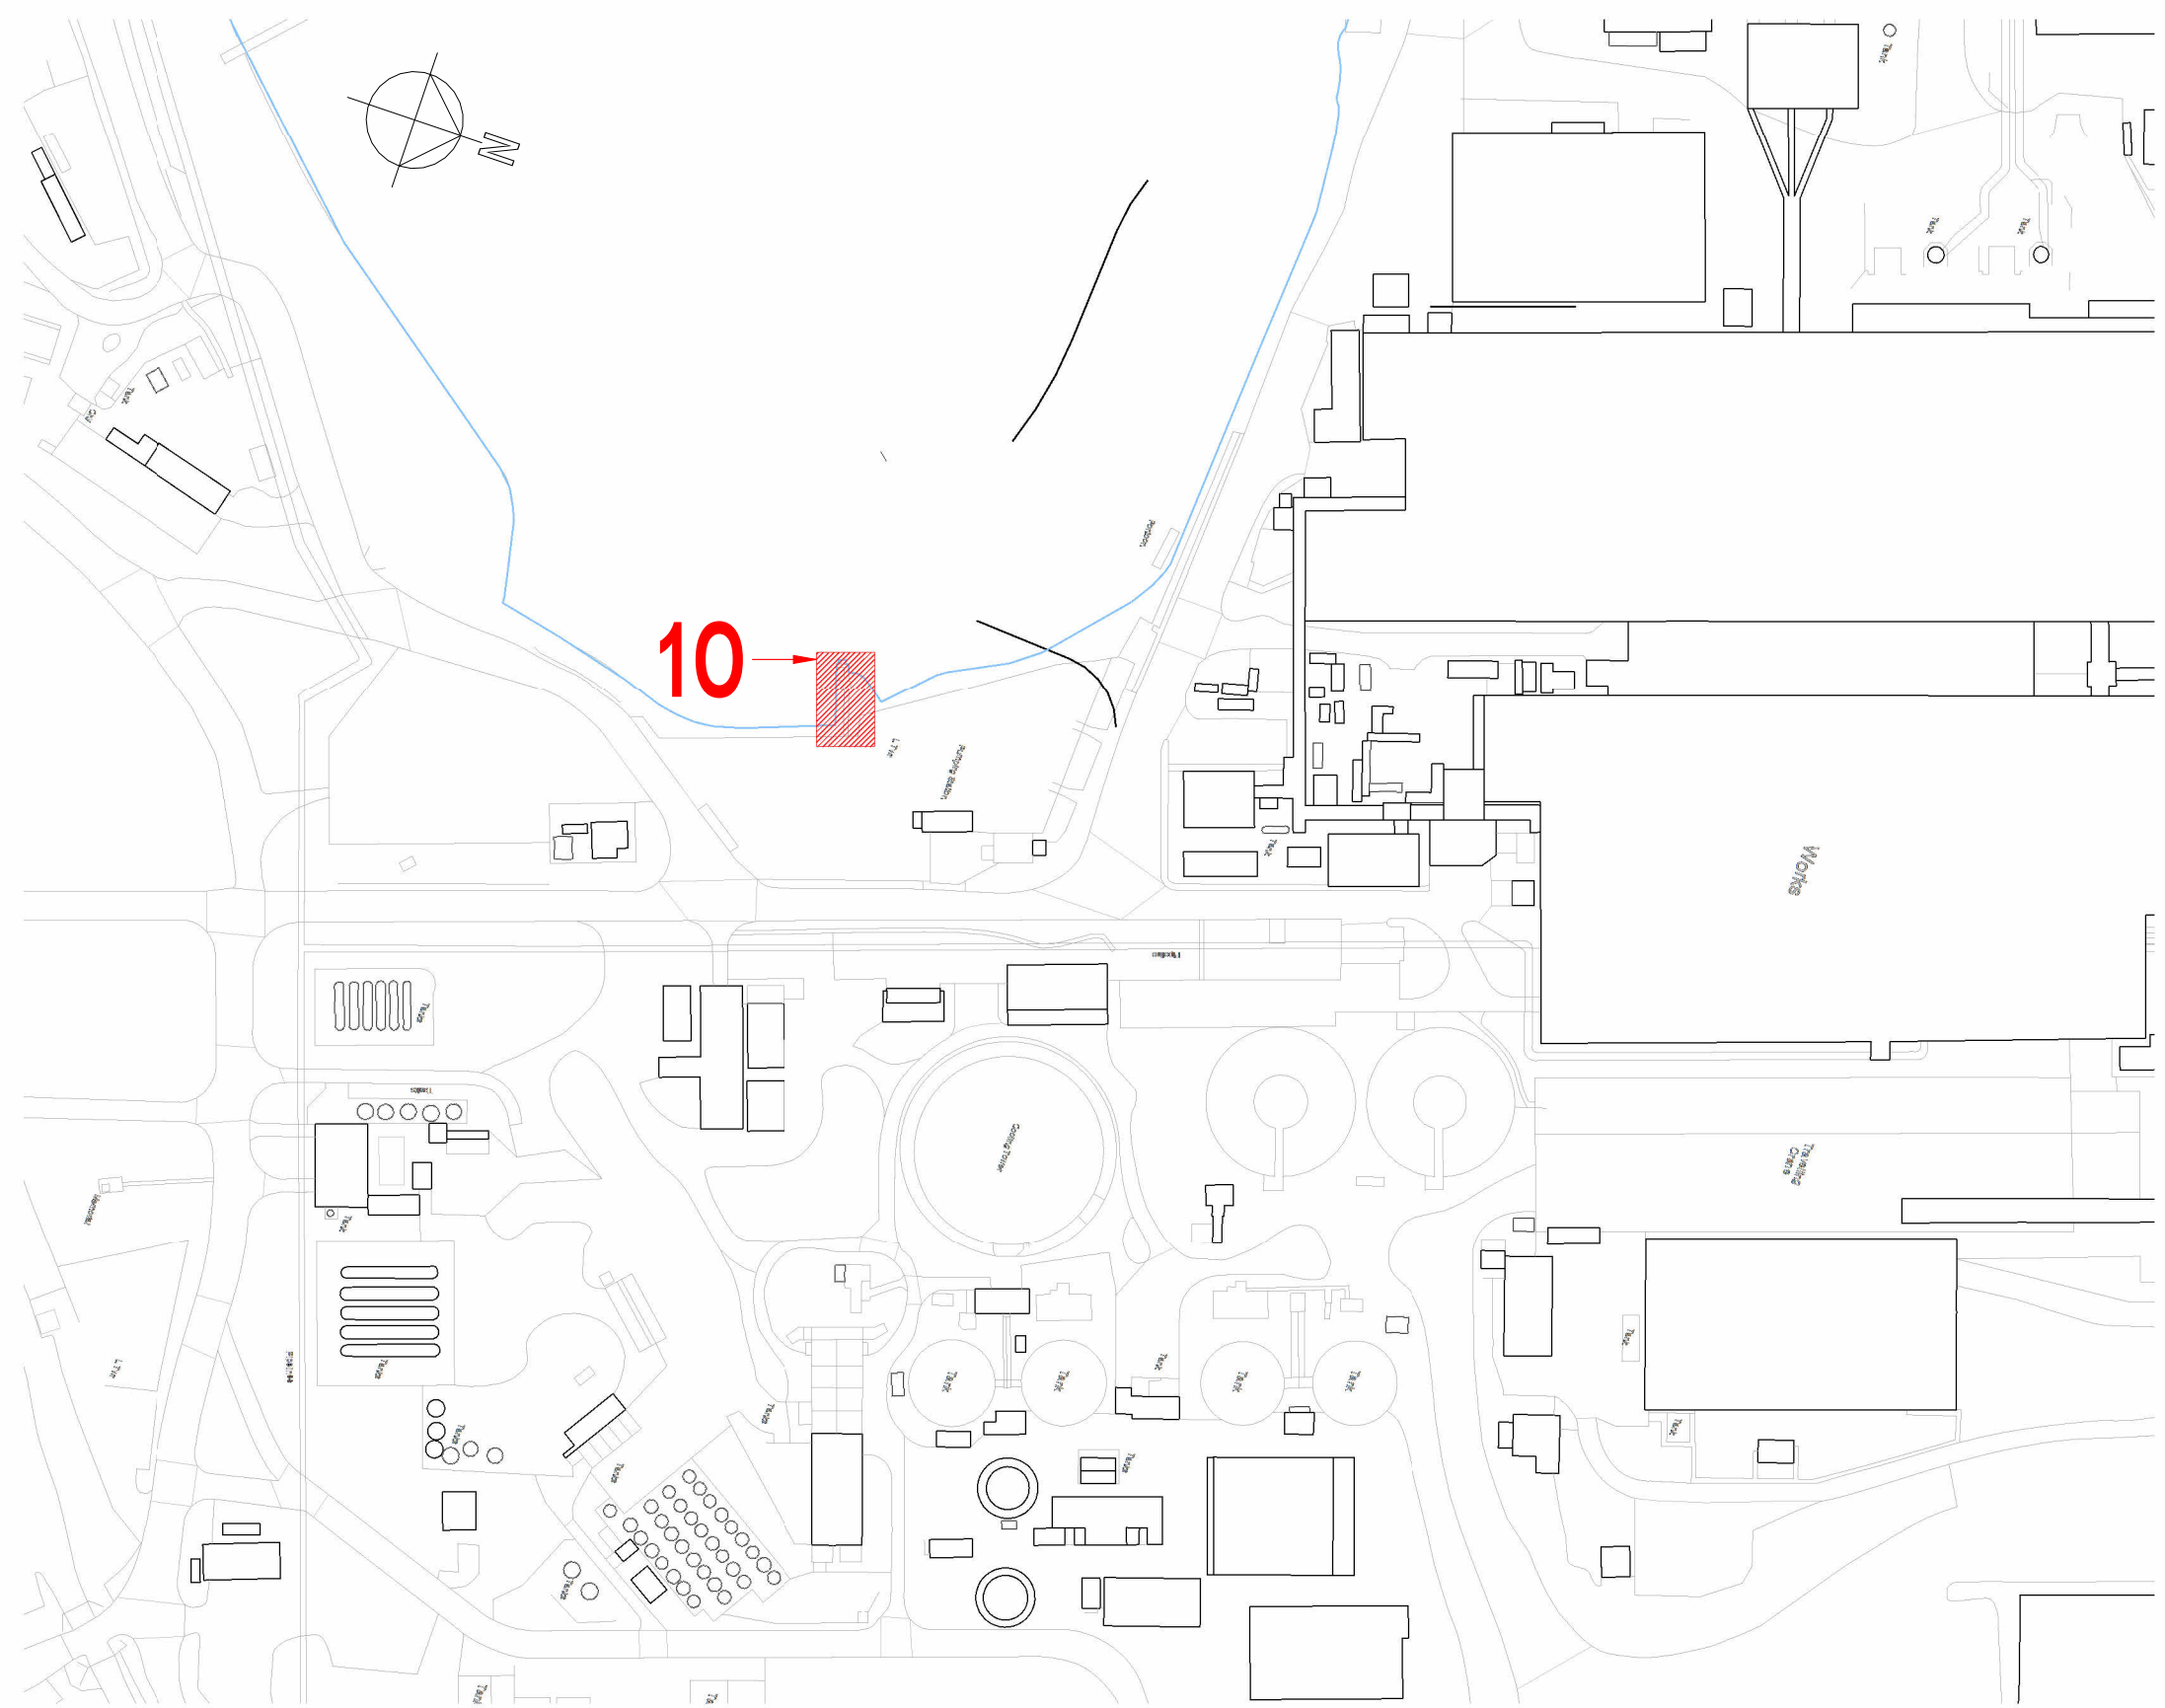

Demolition Site Plan - Inlet Structure  
1 : 2000



Photo 1 - Inlet Structure

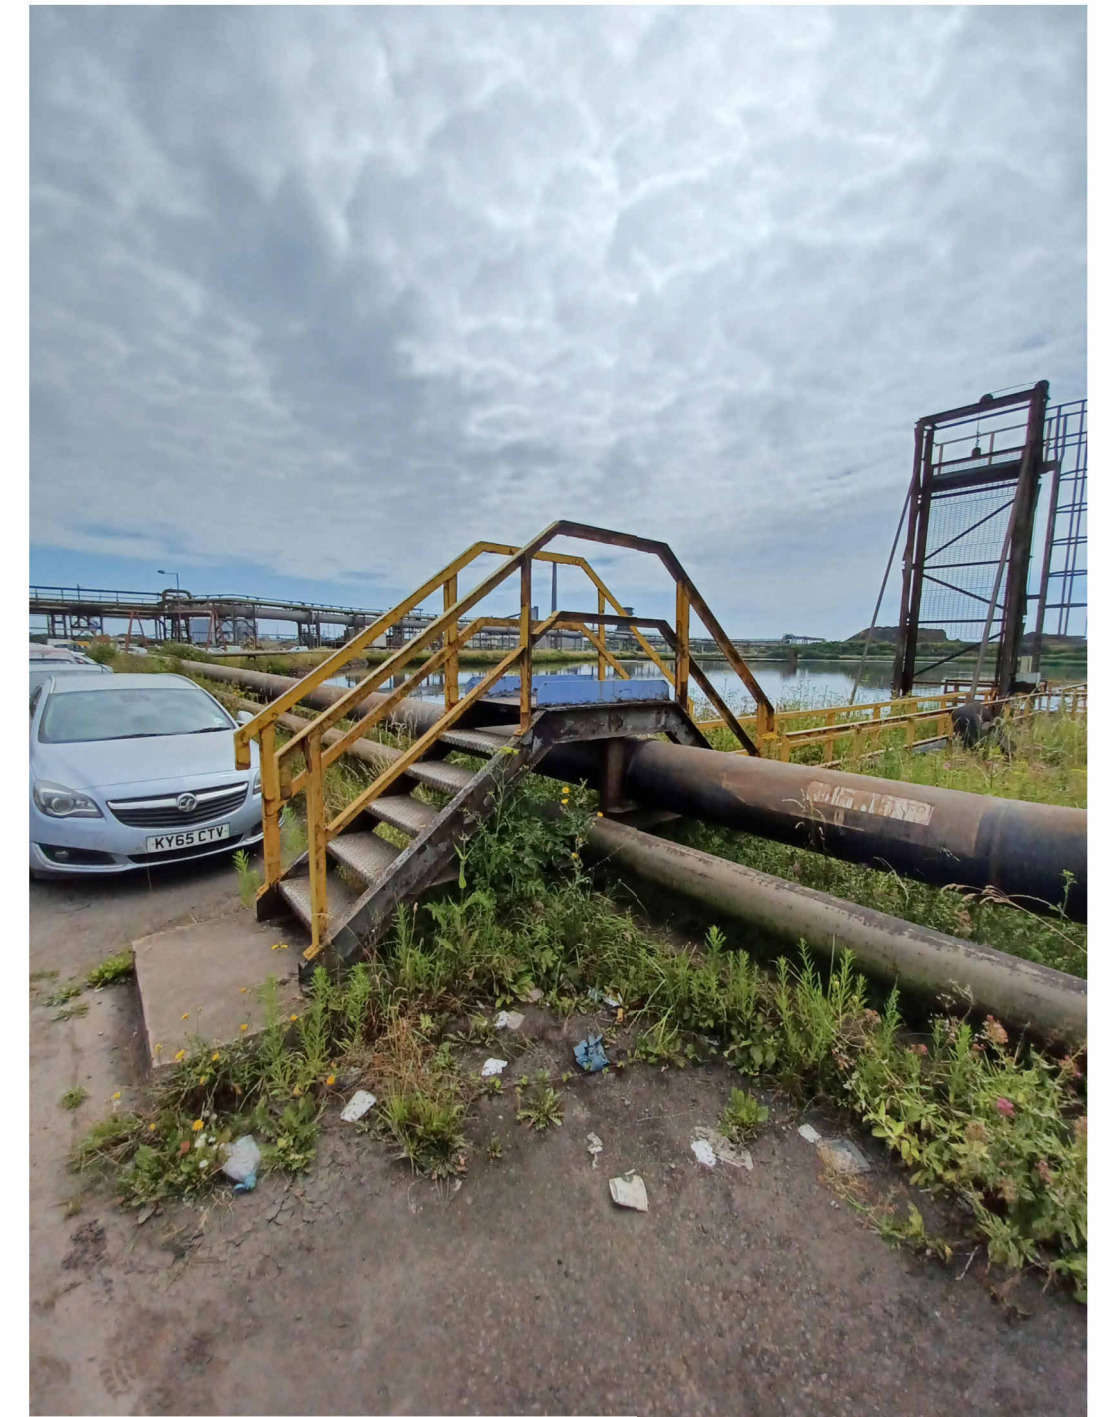


Photo 2 - Inlet Structure



Photo 3 - Inlet Structure



Photo 4 - Inlet Structure

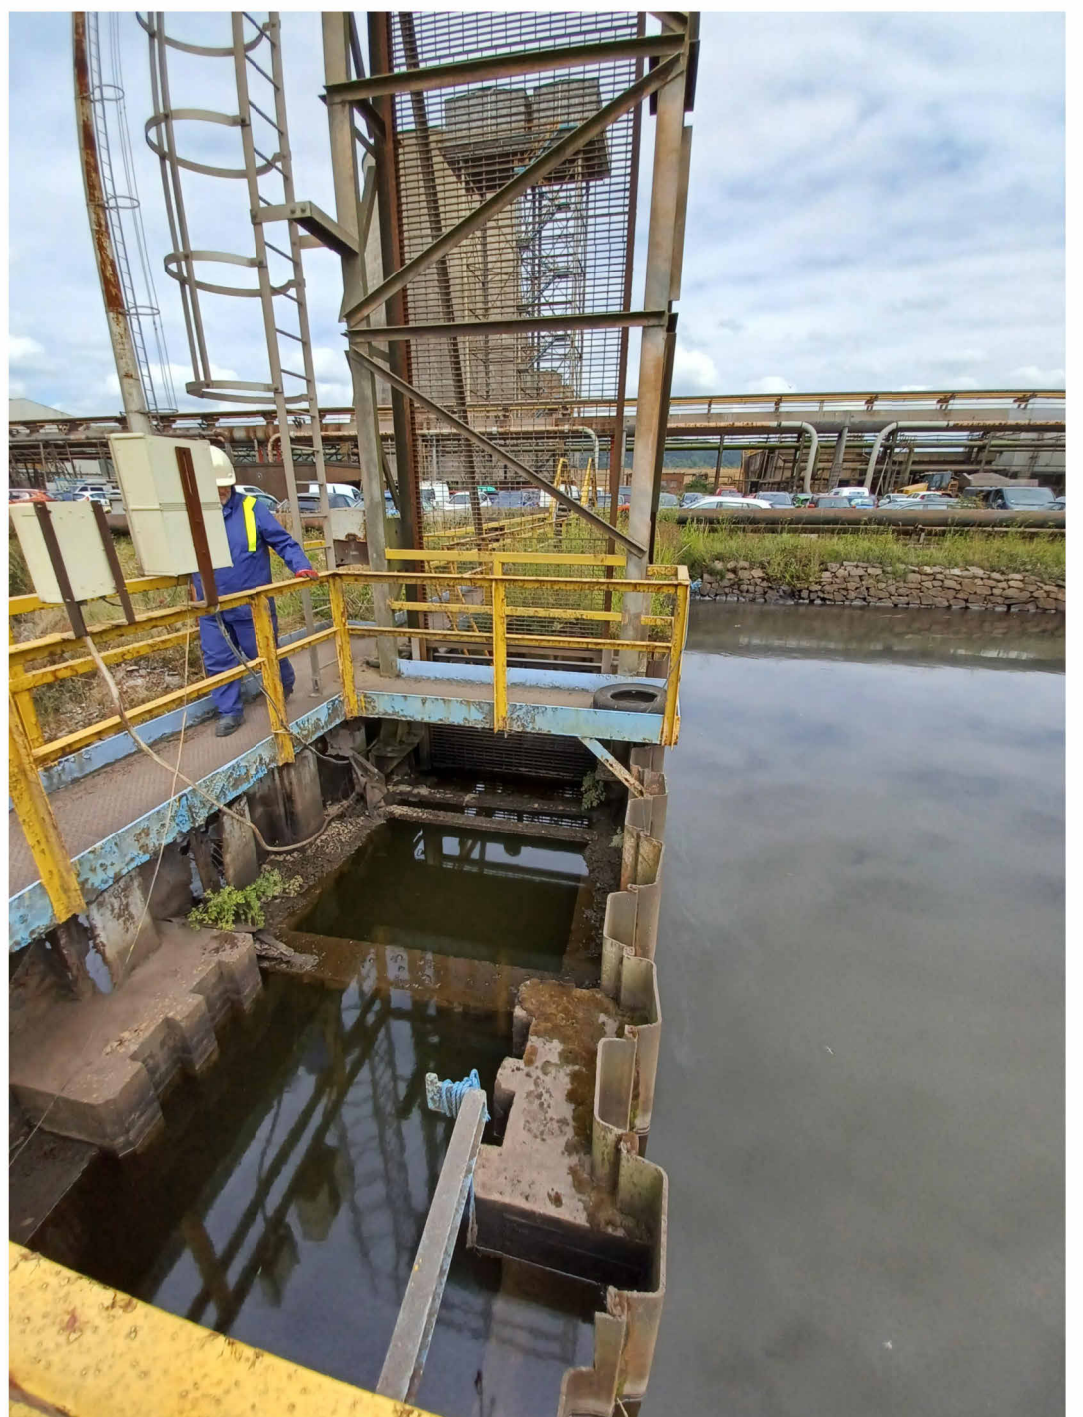


Photo 5 - Inlet Structure



Photo 6 - Inlet Structure

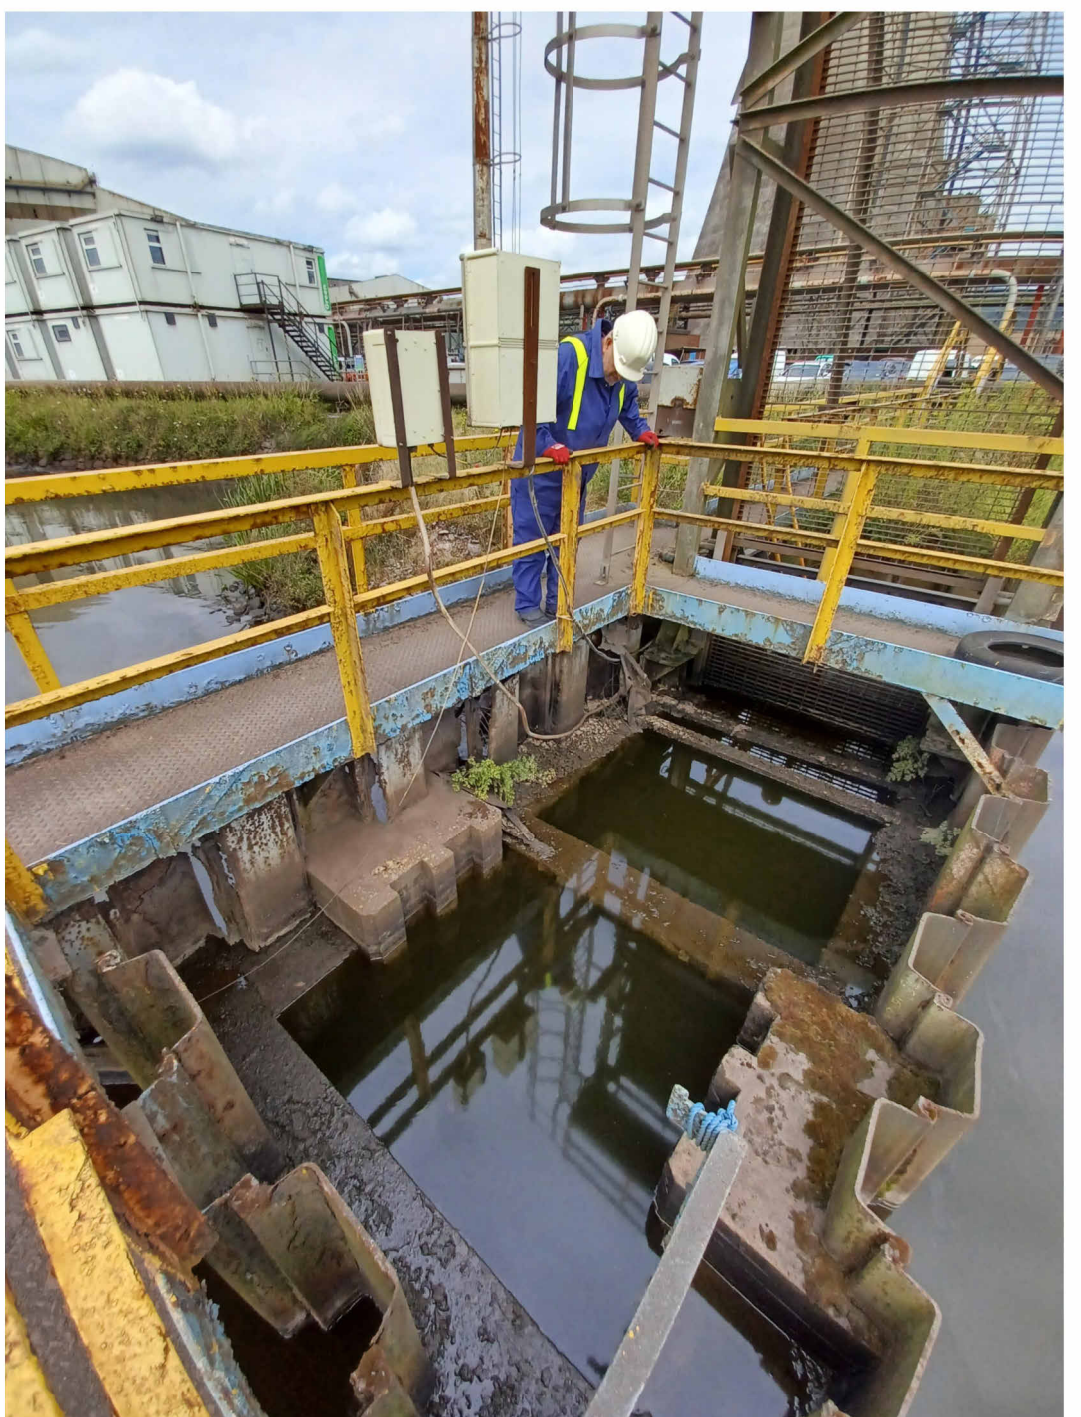


Photo 7 - Inlet Structure

P01 - Updated following NPT comments	05/09/2024
P00 - Issued for comment	21/08/2024
REV. DESCRIPTION   DRAWN BY   CHECKED BY   APPROVED BY   DATE	
RIBA PLAN OF WORK 2013 WORKSTAGE	LEVEL OF MODEL DEFINITION (LoD)
Stage 3 - Spatial Coordination	LoD 3 - Approximate Model
PURPOSE OF ISSUE - SUITABLE FOR...	BS1192-4:1 2015
Planning Submission	SEAL/S2 - Information

**Turley**

**lawray architects**

CARDIFF 029 2052 8140  
 LONDON 0207 138 3560  
 WREXHAM 01978 357 887  
 www.lawray.co.uk  
 CLIENT  
 TURLEY

PROJECT TITLE  
 PROJECT CRONUS, PORT TALBOT

DRAWING TITLE  
 Demolition - 10 Inlet Structure

PROJECT No 19593	SCALE @ A1 As indicated
DRAWING No 1100: Project - Originator - Issues - Level - Type - Size - Number 1900: Project - Originator - Functional - Spatial - Form - Discipline - Number 16116:001000	REVISION P01
EAF-LAW-10-X-DR-A-040016	
DO NOT Any discrepancy or query concerning this drawing should be referred to the Architect. SCALE Copyright © LAWRAY LIMITED Registered Office: Greenmeadow Springs, 1, Cae Gwyddel, Torgynyllas, CARDIFF CF15 7AB Reg. Co. No. 272417E, VAT Reg. No. 154 2146 06	