


1 Demolition Plan - BF Gas Pipe Rack (Partially Removed)
 1:100

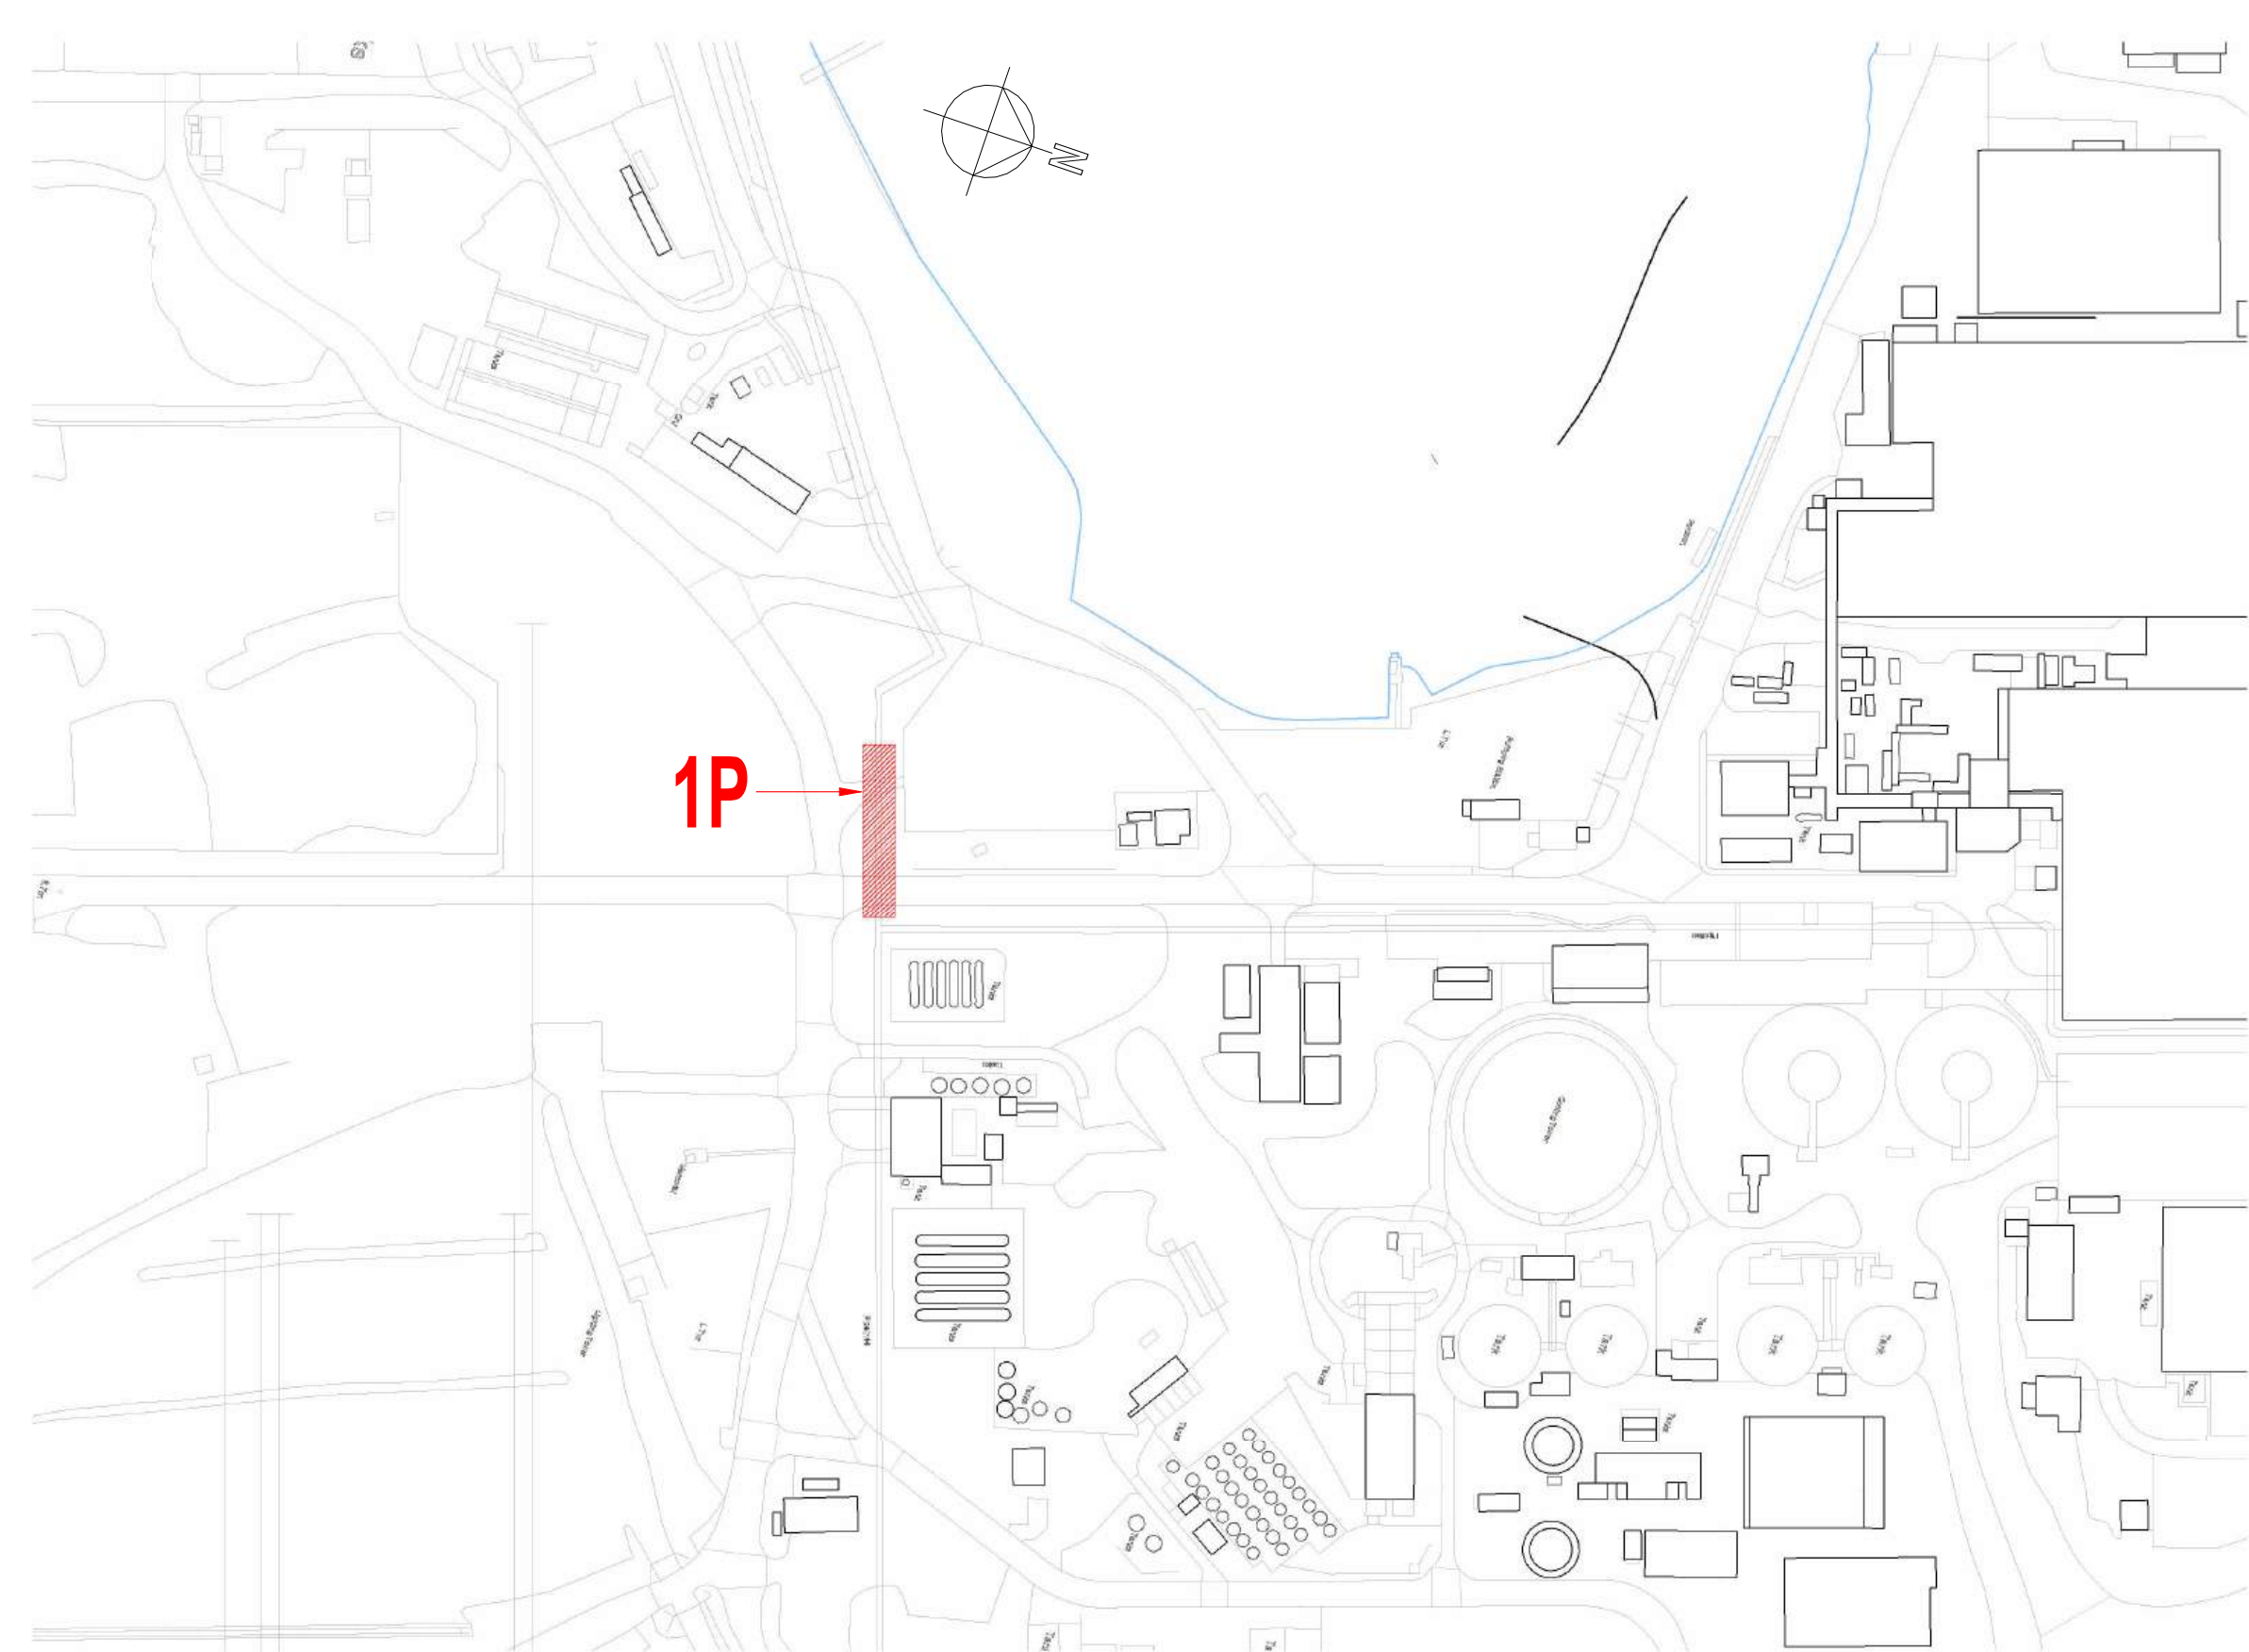

2 Demolition Site Plan - BF Gas Pipe Rack (Partially Removed)
 1:2000



Photo 1 - BF Gas Pipe Rack (Partially Removed)



Photo 2 - BF Gas Pipe Rack (Partially Removed)



Photo 3 - BF Gas Pipe Rack (Partially Removed)



Photo 4 - BF Gas Pipe Rack (Partially Removed)

P01 Updated following NPT comments	05/09/2024
P00 Issued for comment	21/08/2024
REV DESCRIPTION DRAWN BY CHECKED BY APPROVED BY DATE	
RIBA PLAN OF WORK 2013 WORKSTAGE	LEVEL OF MODEL DEFINITION (LoD)
Stage 3 - Spatial Coordination	LoD 3 - Approximate Model
PURPOSE OF ISSUE - SUITABLE FOR...	BS1192-4:1 2015
Planning Submission	SEAL/S2 - Information



CARDIFF 029 2052 8140
 LONDON 0207 138 3560
 WREXHAM 01978 357 887
 www.lawray.co.uk
 CLIENT
 TURLEY

PROJECT TITLE
 PROJECT CRONUS, PORT TALBOT

DRAWING TITLE
 Demolition - 1P BF Gas Pipe Rack (Partially Removed)

PROJECT No 19593 SCALE @ A1 As indicated

DRAWING No	1100 Project - Originator	Issue	Level	Type	Scale	Number	REVISION
19593	1900 Project - Originator	Functional	Spatial	Form	Discipline	Number	
19593/01/000	EAFLAW-1P-X-DR	A-040017					P01

DO NOT SCALE Any discrepancy or query concerning this drawing should be referred to the Architect. Copyright © LAWRAY LIMITED. Registered Office: Greenmeadow Springs, 1 Cae Gwydyr, Trefyniolas, CARDIFF CF15 7AB. Reg. Co. No. 2724178. VAT Reg. No. 154 2146 06