


1 Demolition Plan - Existing Compressor House With MCC Room
 1:100

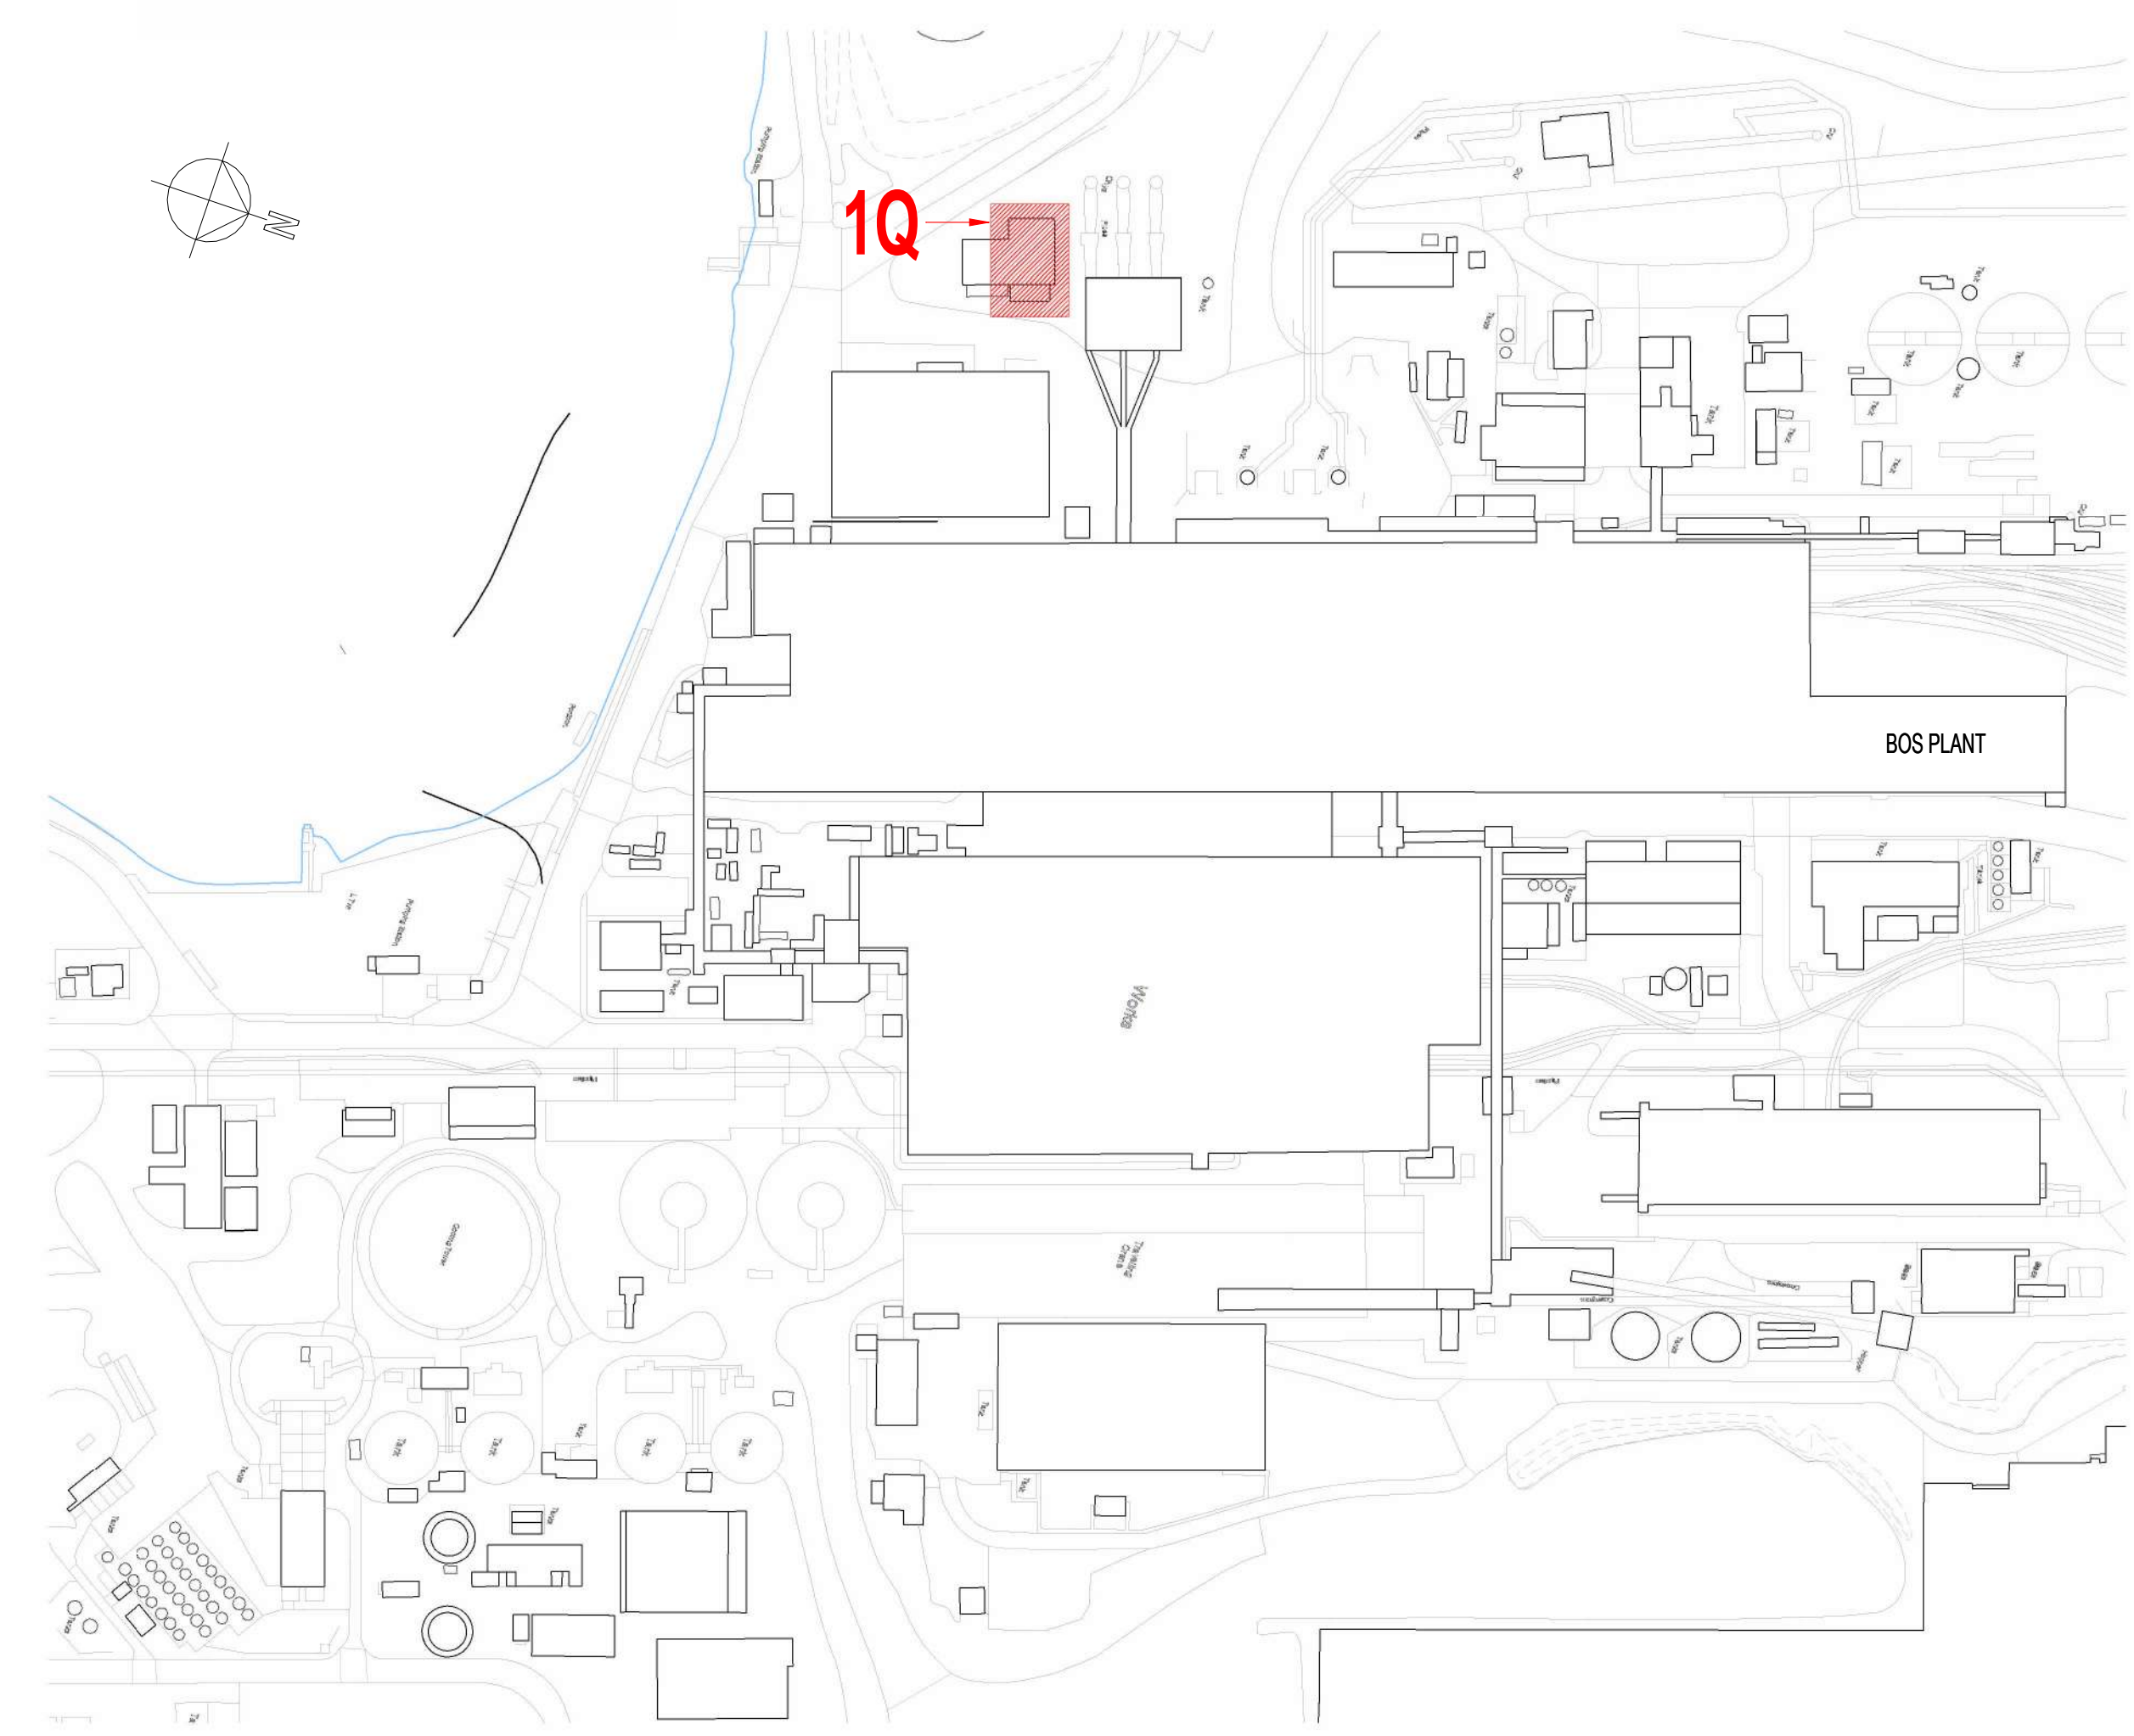

2 Demolition Site Plan - Existing Compressor House With MCC Room
 1:2000

P01 - Updated following NPT comments	05/09/2024
P00 - Issued for comment	21/08/2024
REV. DESCRIPTION DRAWN BY CHECKED BY APPROVED BY DATE	
RIBA PLAN OF WORK 2013 WORKSTAGE	LEVEL OF MODEL DEFINITION (LoD)
Stage 3 - Spatial Coordination	LoD 3 - Approximate Model
PURPOSE OF ISSUE - SUITABLE FOR...	BS1192 - 441:2015
Planning Submission	SEAL/S2 - Information

Turley

TATA

lawray architects

CARDIFF 029 2052 8140
 LONDON 0207 138 3560
 WREXHAM 01978 357 887
 www.lawray.co.uk
 CLIENT
 TURLEY

PROJECT TITLE
 PROJECT CRONUS, PORT TALBOT

DRAWING TITLE
 Demolition - 1Q Existing Compressor House With MCC Room

PROJECT No 19593 SCALE @ A1 As indicated

DRAWING No	1100 - Project Originator	Issue	Level	Type	Scale	Number	REVISION
19593/001	1900 - Project Designer	Functional	Spatial	Form	Discipline	Number	
A2-2018	100 - Revision	Revision	Revision	Revision	Revision	Revision	
19593/001/001	EAF-LAW-1Q-X-DR-A-040018						P01

DO NOT SCALE Any discrepancy or query concerning this drawing should be referred to the Architect.
 Registered Office: Greenmeadow Springs, 1 Cae Gwyddel, Torgynfa, Cardiff CF15 7AB
 Reg. Co. No. 272417E, VAT Reg. No. 154 2146 06



Photo 1 - Existing Compressor House With MCC Room



Photo 2 - Existing Compressor House With MCC Room



Photo 3 - Existing Compressor House With MCC Room