


DEMOLITION LEGEND:

- Existing Elements
- Elements Proposed to be Demolished
- Existing Elements
- Proposed Planning Boundary
- Other Land Under the Control of the Applicant

DEMOLITION ITEM LIST:

No.	Unit Name
1A	Scrap Storage Shed
1B	Existing Pump House
1C	Hanco Boiler Plant
1D	Weigh Bridge
1E	Hanco Fag Plant
1F	Electrical Room
1G	Mechanical/Electrical Workshop
1H	RH Plant House
1I	RH Cooling Tower
1J	RH Pump House
1K	Slag Spilling Compound
1L	Storage Shed
1M	HMA Coal Rail Unloading Station
1N	Coal Conveyor Superstructure
1O	Inlet Structure
1P	BF Gas Pipe Rack (Partially Removed)
1Q	Existing Compressor House With MCC Room
1R	Concrete Abutments

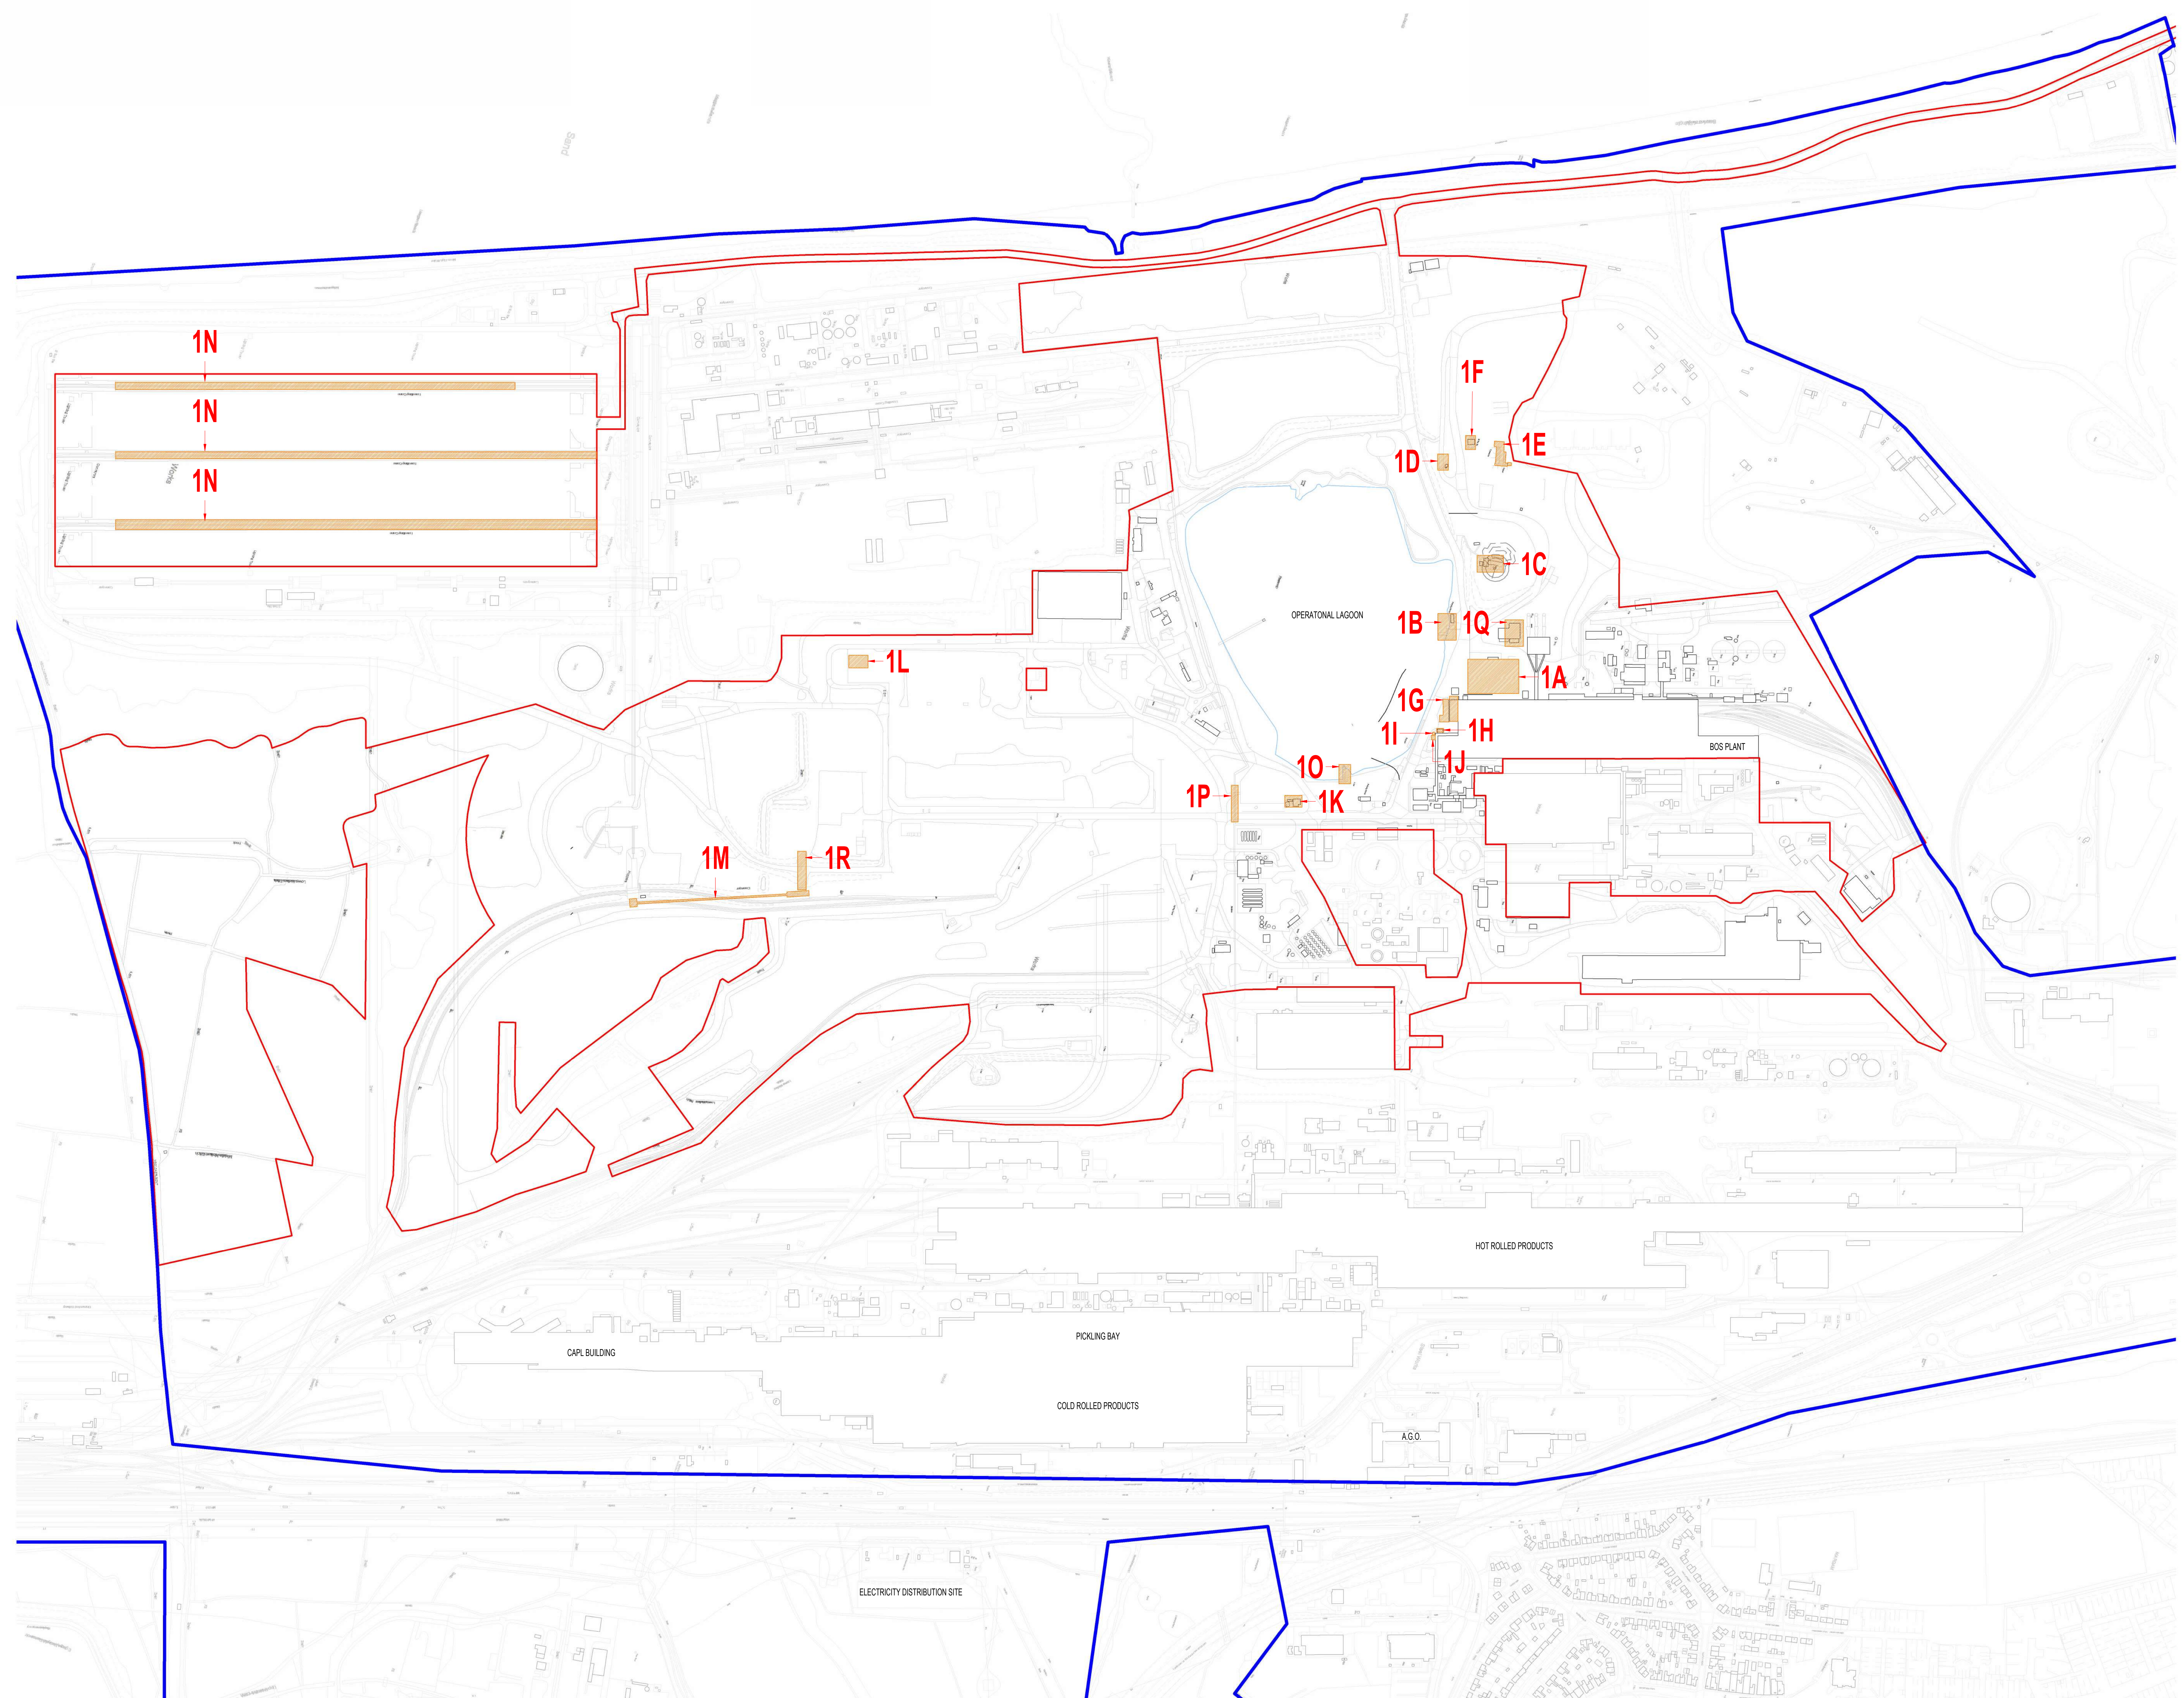

P02 Updated following NPT comments
 P01 Additional units added, site boundary line amended
 P02 Issued for comment
 REV DESCRIPTION DRAWN BY CHECKED BY APPROVED BY DATE
 RBA PLAN OF WORK 2013 WORKSTAGE LEVEL OF MODEL DEFINITION (LOD)
 PURPOSE OF ISSUE - SUITABLE FOR - B0110 STATUS

Turley

TATA

lawray architects

CARDIFF 029 2052 8140
 LONDON 0207 130 3550
 WREXHAM 01978 357 887
 www.lawray.co.uk
 CLIENT
 TURLEY

PROJECT TITLE
 PROJECT CRONUS, PORT TALBOT

DRAWING TITLE
 Demolition Site Plan

PROJECT No.	SCALE @ A0
19593	1:3000
DRAWING No.	REVISION
001	
002	
Demolition Site Plan
 1:3000