
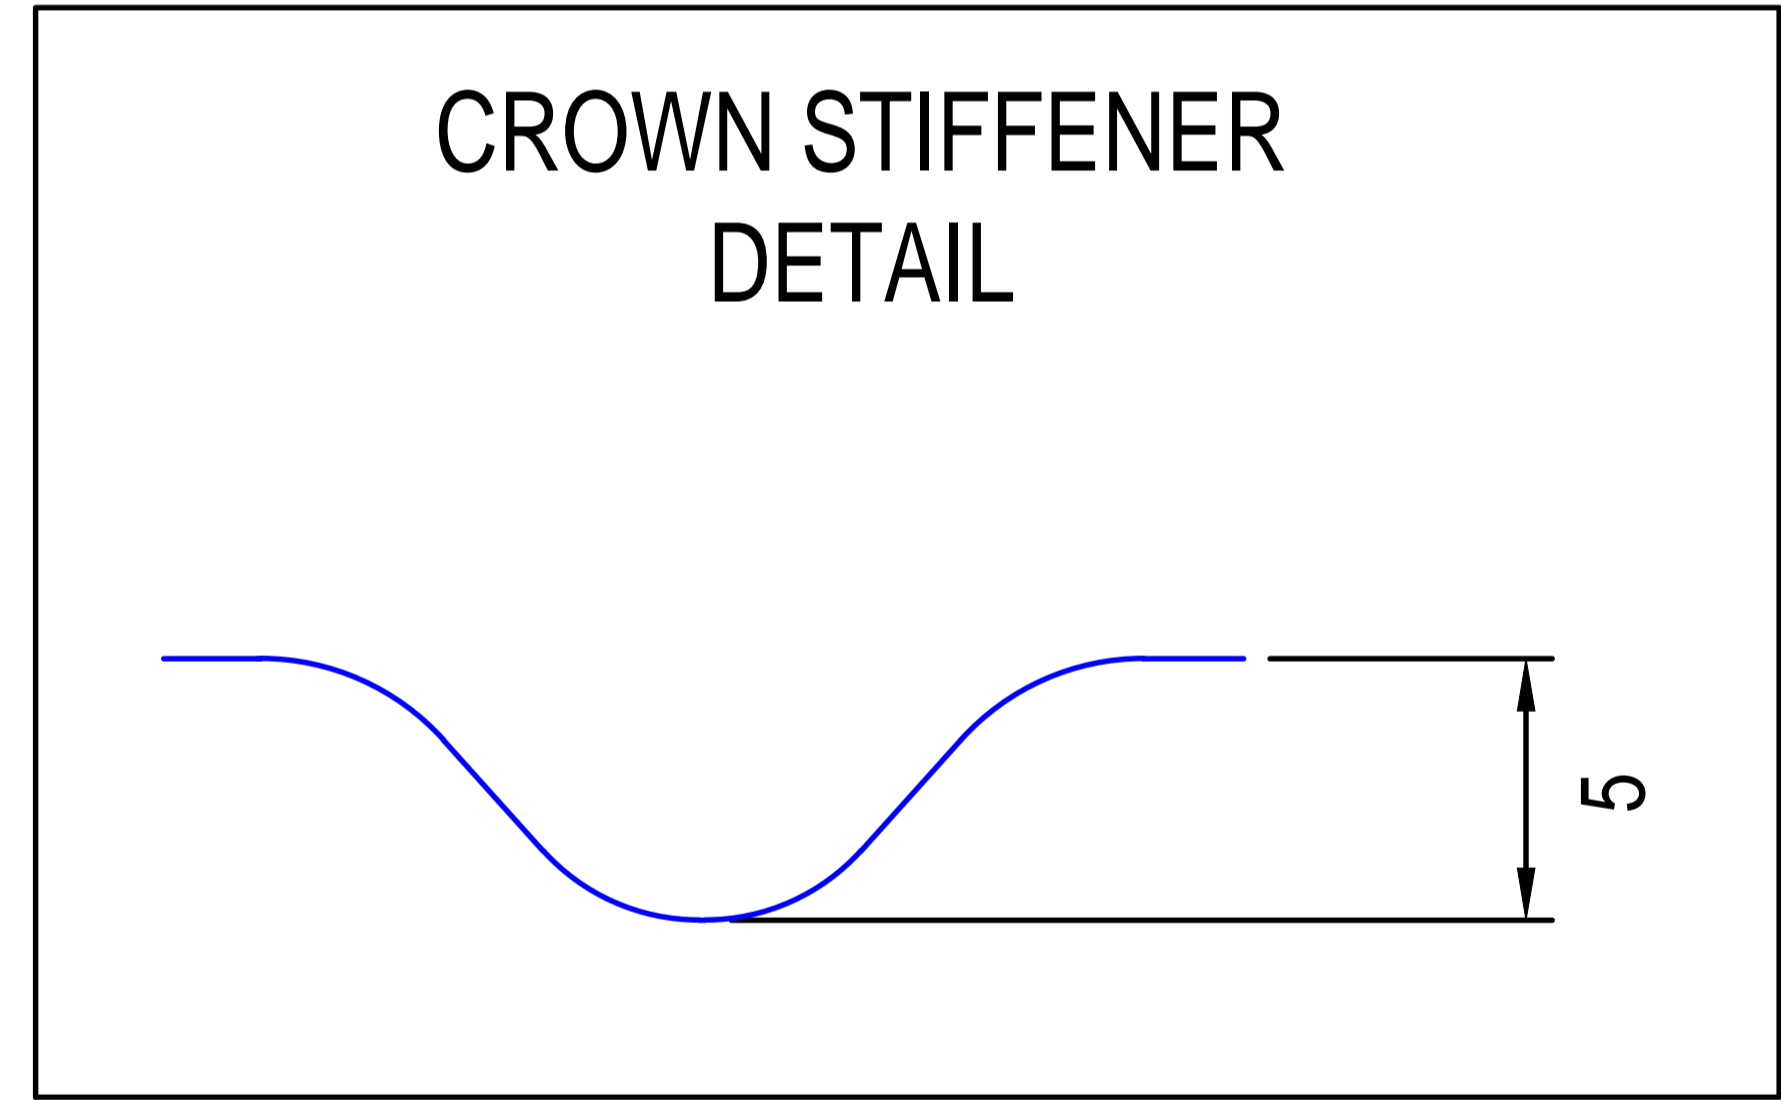


Tata Steel Profile - D137

NOTE:
All dimensions are to the intersections of profile elements and are measured in millimetres unless stated otherwise

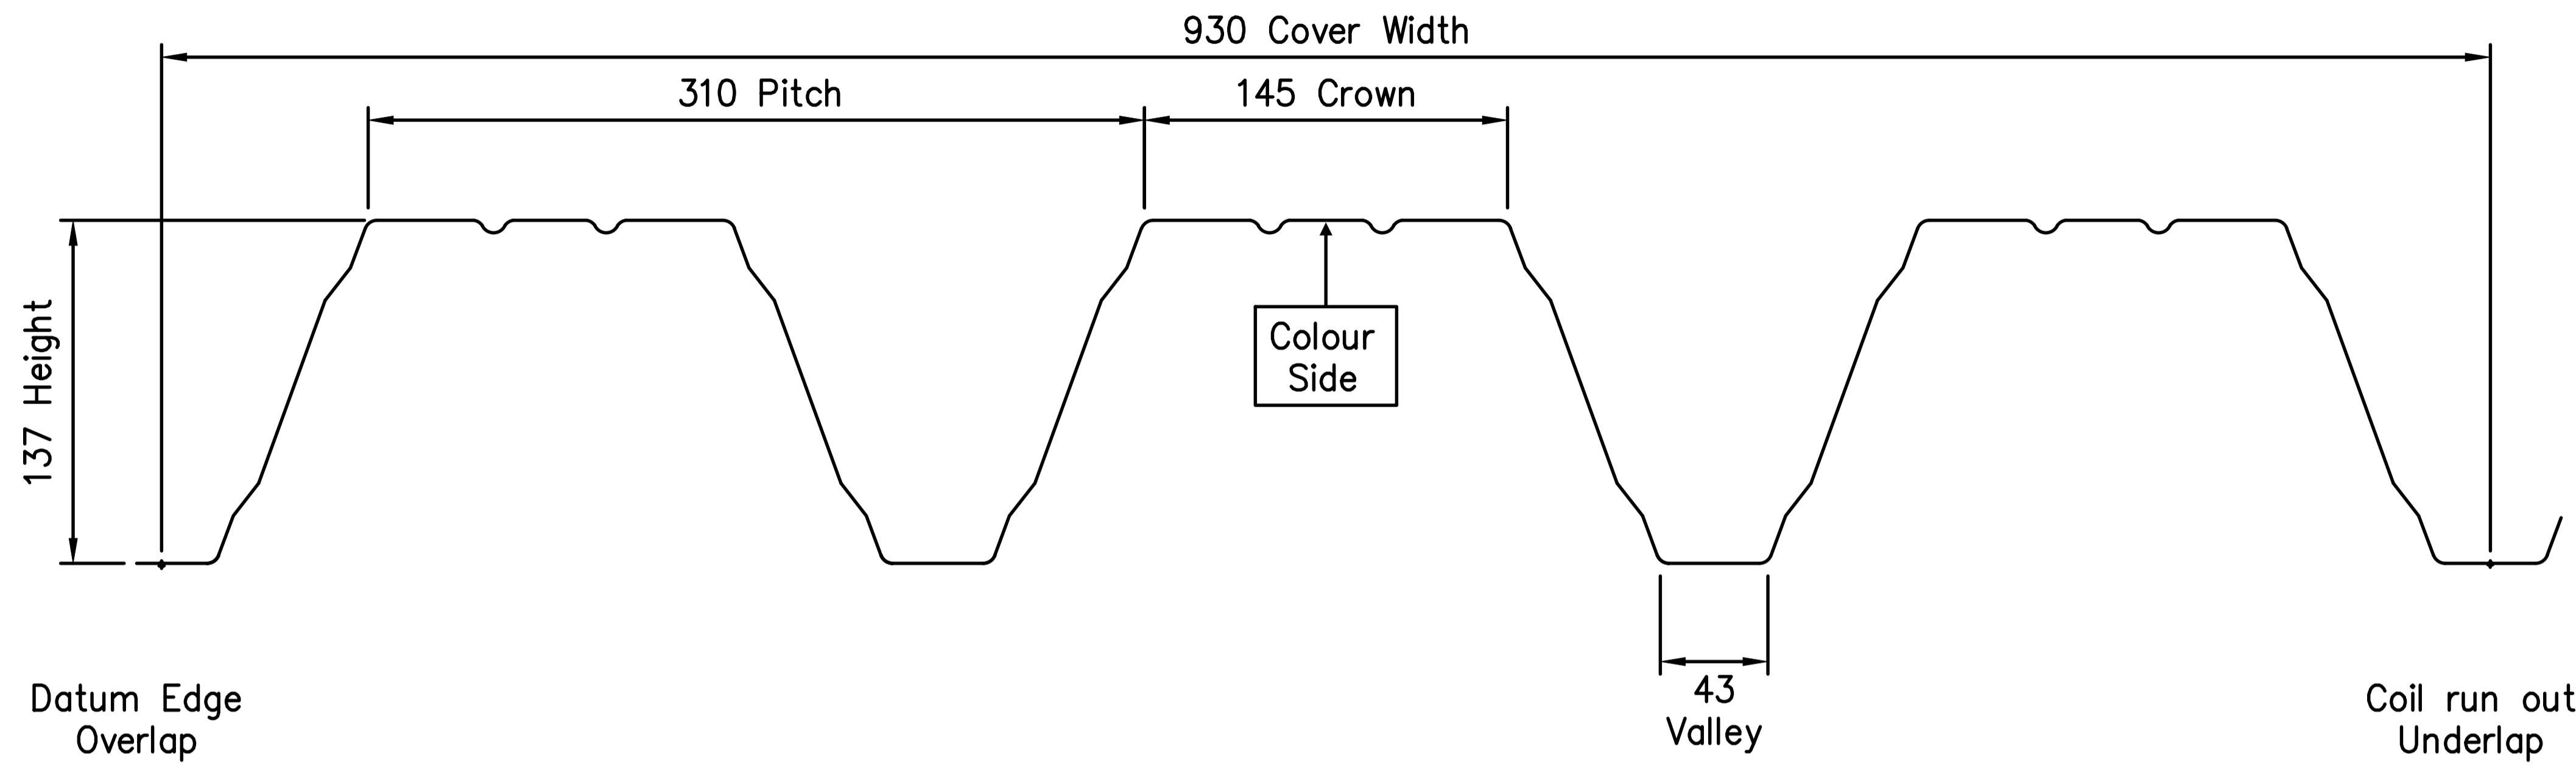

GAUGE (mm)	SUBSTRATE	FINISH		MAXIMUM LENGTH (mm)	MINIMUM LENGTH (mm)
0.75	Steel	Galvanised	PE15 Internal White Liner	13000	1500
0.90	Steel	Galvanised	PE15 Internal White Liner	13000	1500
1.25	Steel	Galvanised	PE15 Internal White Liner	13000	1500

ISSUE DETAILS				
Rev	Details	By	Date	
A	Transfer onto TATA drawing system	MDC	15.8.12	
B	Table amended. Min. length amended. Gauges / finishes updated	CAR	19.04.18	

Tata Steel Construction retain the right to amend the construction and technical specifications shown on this drawing without prior notice.



SALES AND TECHNICAL OFFICE
Shotton Works
Deeside
Flintshire
CH5 2NH
TEL: 01244 89 2199
www.tatasteelconstruction.com

TITLE
D137 Decking Profile

DRAWN BY CAR	SCALE NTS
DATE 19-04-18	DRG. No. TS000-06-137-A
	Rev. B