


Tata Steel retain the right to ammend the construction and technical specifications shown on this drawing without prior notice.

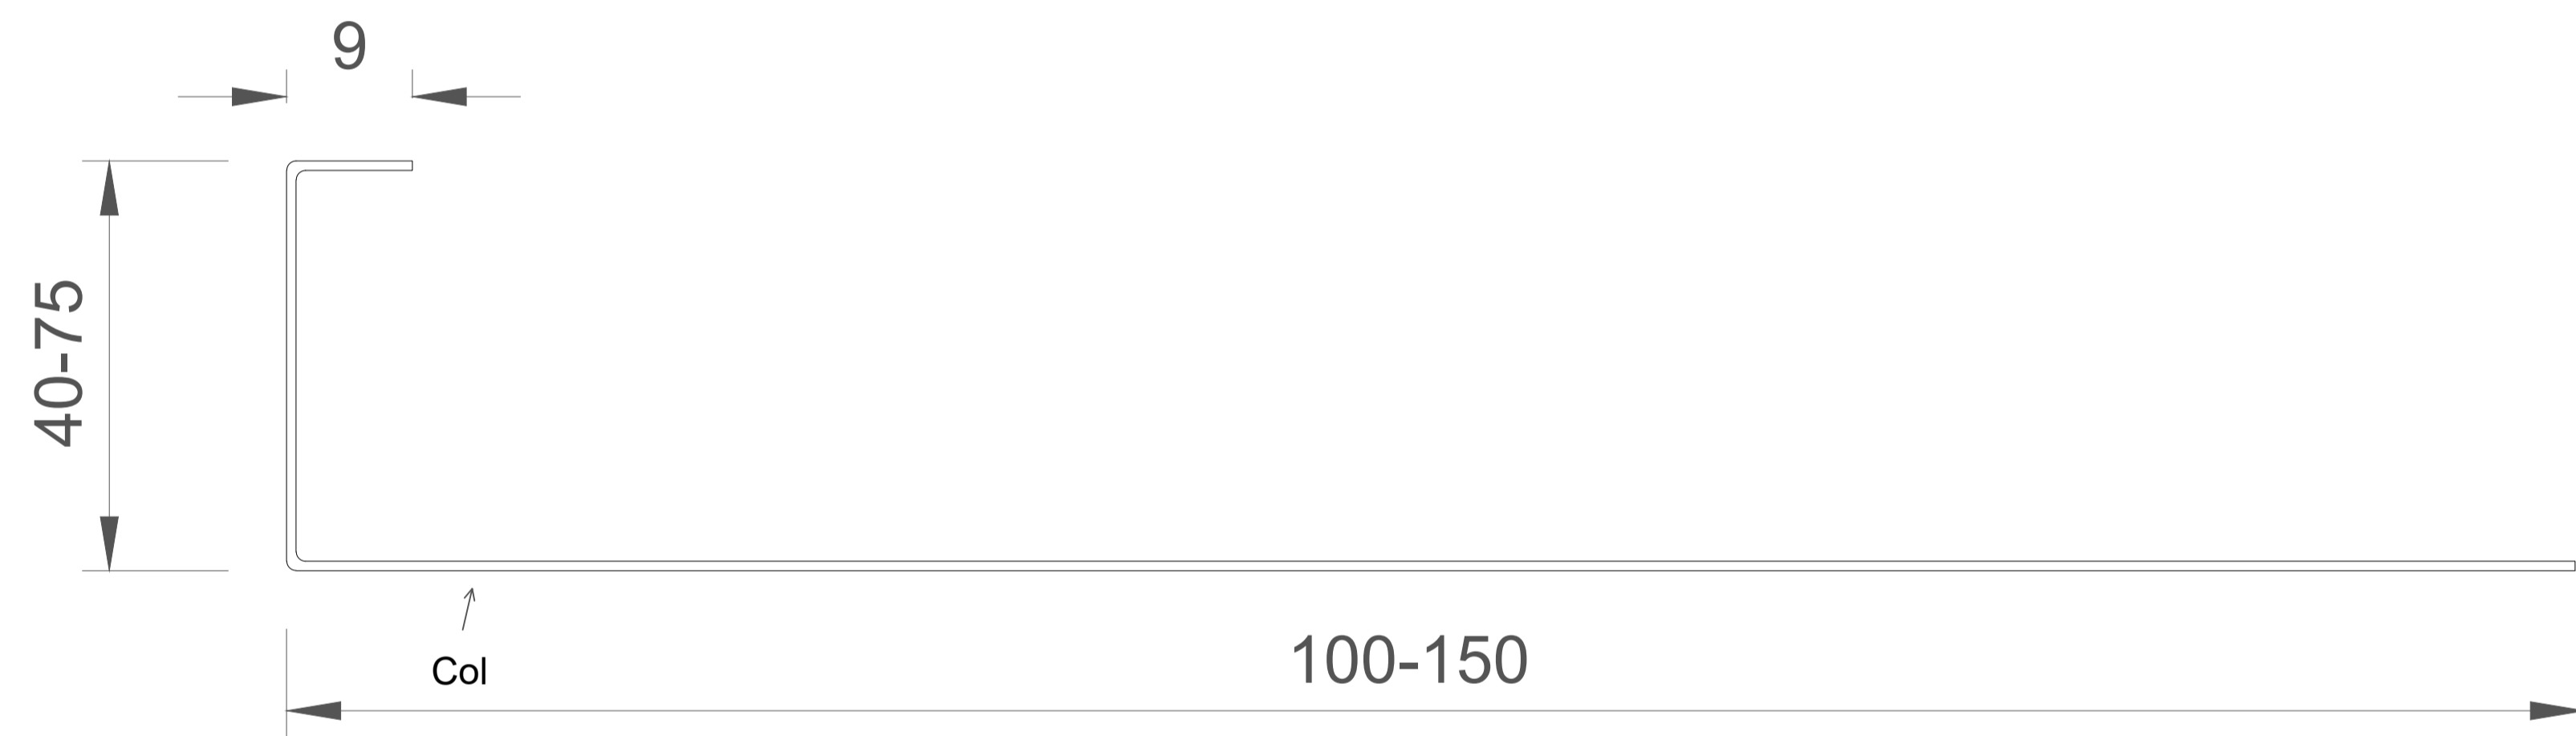

Building Systems UK
A Tata Steel enterprise

Technical Office - TEL : 01244 892199
www.buildingsystemsuk.co.uk

PROJECT

Trisofix[®]
Components

TITLE

Window Jamb Flashing

DRAWN BY

AD

SCALE

NTS

APPROVED BY

JCA

TOLERANCES

DATE

N/A

DRG. No.

Trisofix 08