




ComFlor[®] 100

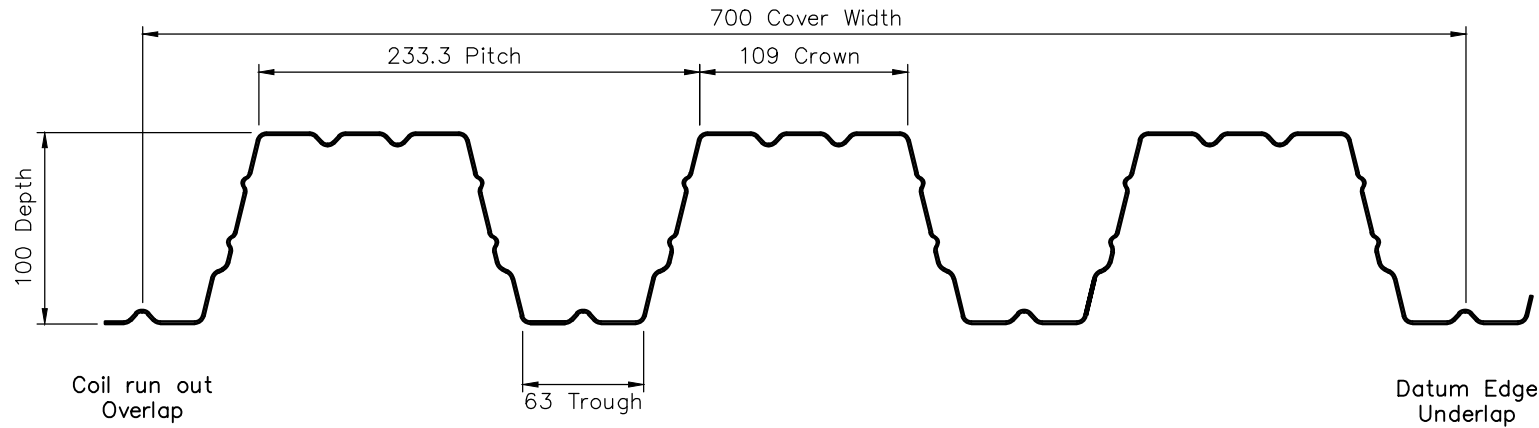

SECTION THROUGH PROFILE

Tata Steel UK Limited retain the right to amend the construction and technical specifications shown on this drawing without prior notice.

SALES AND TECHNICAL OFFICE

Tata Steel
Building Systems UK
Shotton Works
Deeside
Flintshire
CH5 2NH

TEL: 01244 89 2199

www.tatasteelconstruction.com

Gauge (mm)	Substrate	Yield (N/mm ²)	Surface Finish	Zinc Coating mass* (g/m ²)	Maximum Length (mm)	Minimum Length (mm)
0.90	Steel	280	Galvatite [®]	Z 275	12000	300
1.20	Steel	280	Galvatite [®]	Z 275	12000	300

*Minimum zinc coating mass, total both sides.

ComFlor[®] and Galvatite[®] are registered trademarks of Tata Steel UK Limited.

Manufactured to BS EN 10346

Title:

ComFlor[®] 100

Scale:

1:4 @ A4

© Tata Steel UK Ltd.

Dwg. No.

TS-001-100-A

Rev.

NOTE:

All dimensions are to the intersections of profile elements and are measured in millimetres unless stated otherwise.