




ComFlor[®] Formwork F35

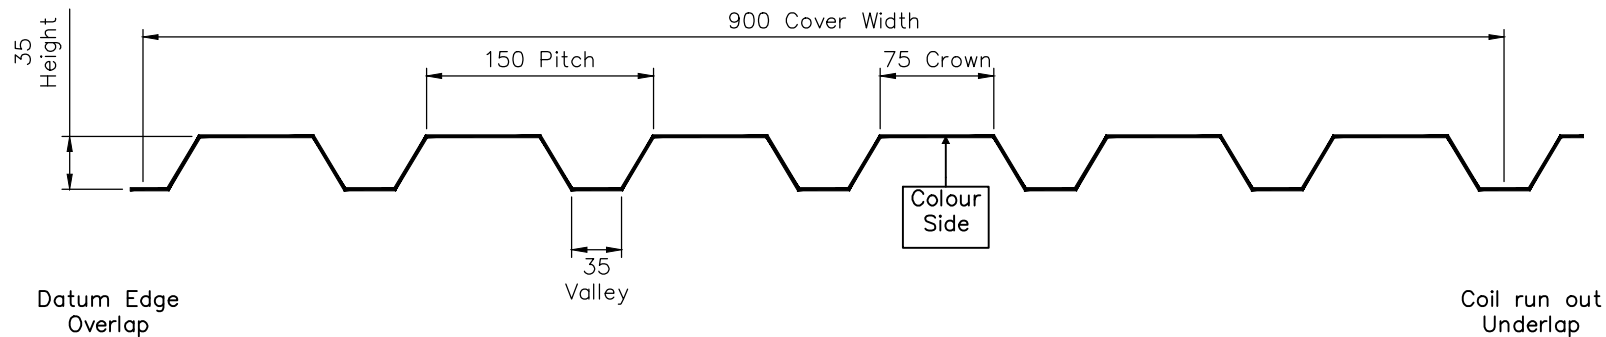

SECTION THROUGH PROFILE

Gauge (mm)	Substrate	Surface Finish		Maximum Length (mm)	Minimum Length (mm)
0.70	Steel	Galvatite [®]	Interior Liner White PE 15	12000	300
0.90	Steel	Galvatite [®]	Interior Liner White PE 15	12000	300
1.20	Steel	Galvatite [®]	Interior Liner White PE 15	12000	300

ComFlor[®] and Galvatite[®] are registered trademarks of Tata Steel UK Limited.
Manufactured to BS EN 10346

NOTE:

All dimensions are to the intersections of profile elements and are measured in millimetres unless stated otherwise.

Rev	Details	By	Date
A	Transfer onto new TATA drawing system	JH	18.5.16

TATA STEEL

Tata Steel UK Limited retain the right to amend the construction and technical specifications shown on this drawing without prior notice.

SALES AND TECHNICAL OFFICE

Tata Steel
Building Systems UK
Shotton Works
Deeside
Flintshire
CH5 2NH

TEL: 01244 89 2199

www.tatasteelconstruction.com

Title:

F35

Scale:

1:5 @ A4

© Tata Steel UK Ltd.

Dwg. No.

TS-001-F35

Rev.

A