





RoofDek D46 Perforated

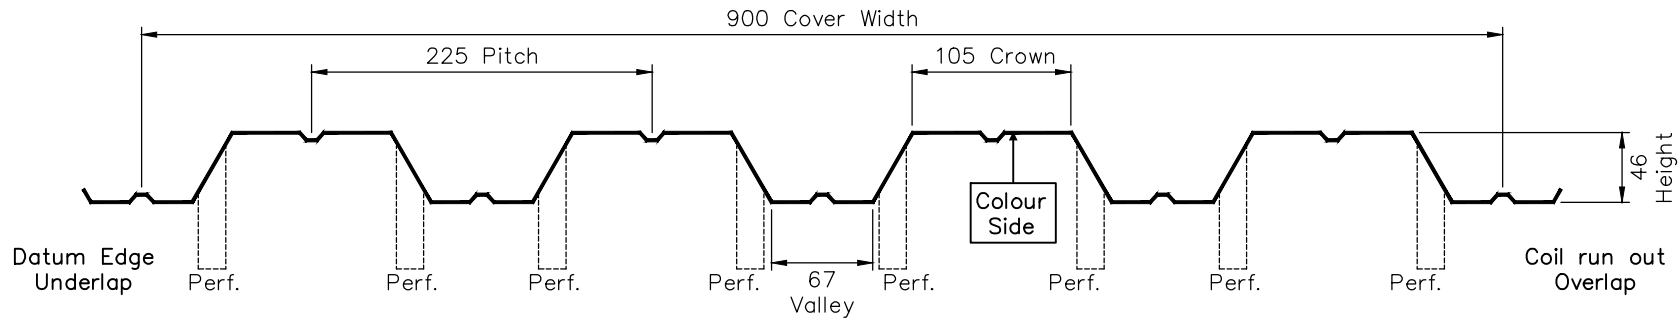

SECTION THROUGH PROFILE

PERFORATIONS 4.5 Diameter holes on 6.3 Triangular pitch

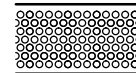

Rev	Details	By	Date
A	Transfer onto new TATA drawing system	JH	18.5.16

TATA STEEL

Tata Steel UK Limited retain the right to amend the construction and technical specifications shown on this drawing without prior notice.

Gauge (mm)	Substrate	Surface Finish		Maximum Length (mm)	Minimum Length (mm)
0.70	Steel		Interior Liner White PE15	12000	300
0.90	Steel		Interior Liner White PE15	12000	300
1.20	Steel		Interior Liner White PE15	12000	300
0.90	Aluminium	Mill	White ARS	12000	300
1.20	Aluminium	Mill	White ARS	12000	300

Galvalite® is registered trademarks of Tata Steel UK Limited.
Manufactured to BS EN 10346

SALES AND TECHNICAL OFFICE

Tata Steel
Building Systems UK
Shotton Works
Deeside
Flintshire
CH5 2NH

TEL: 01244 89 2199

www.tatasteelconstruction.com

Title:

D46 Perforated

Scale:
1:5 @ A4

© Tata Steel UK Ltd.

Dwg. No.
TS-001-D46 P

Rev.
A

NOTE:

All dimensions are to the intersections of profile elements and are measured in millimetres unless stated otherwise.