





# RoofDek D60 Perforated

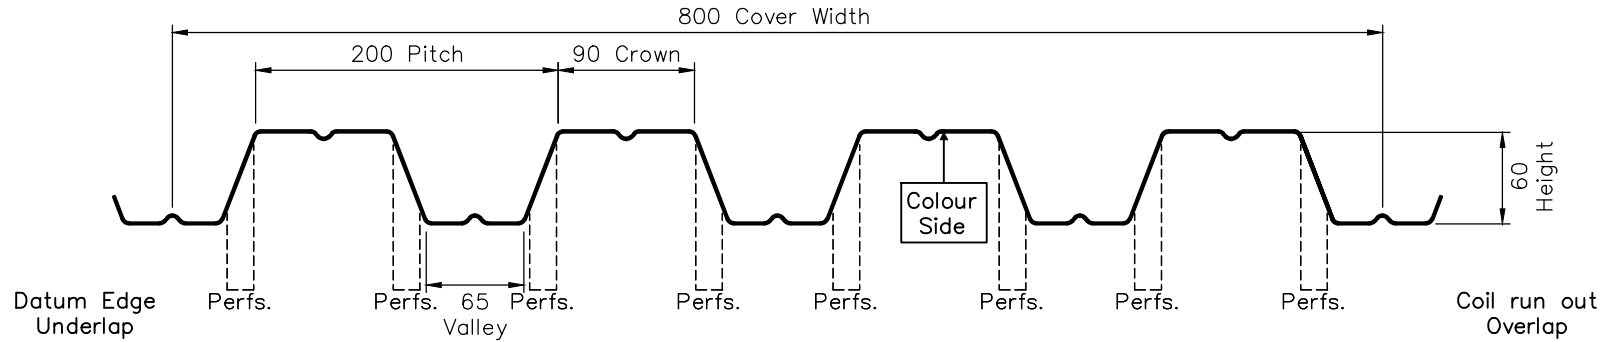

SECTION THROUGH PROFILE

PERFORATIONS 4.5 Diameter holes on 6.3 Triangular pitch

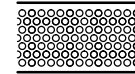

Gauge (mm)	Substrate	Surface Finish		Maximum Length (mm)	Minimum Length (mm)
0.70	Steel		Interior Liner White PE15	12000	300
0.90	Steel		Interior Liner White PE15	12000	300
1.20	Steel		Interior Liner White PE15	12000	300
0.90	Aluminium	Mill	White ARS	12000	300
1.20	Aluminium	Mill	White ARS	12000	300

Galvalite® is registered trademarks of Tata Steel UK Limited.  
Manufactured to BS EN 10346

**NOTE:**

All dimensions are to the intersections of profile elements and are measured in millimetres unless stated otherwise.

Rev	Details	By	Date
A	Transfer onto new TATA drawing system	JH	18.5.16



*Tata Steel UK Limited retain the right to amend the construction and technical specifications shown on this drawing without prior notice.*

SALES AND TECHNICAL OFFICE

Tata Steel  
Building Systems UK  
Shotton Works  
Deeside  
Flintshire  
CH5 2NH

TEL: 01244 89 2199

[www.tatasteelconstruction.com](http://www.tatasteelconstruction.com)

Title:

**D60 Perforated**

Scale:  
1:5 @ A4

© Tata Steel UK Ltd.

Dwg. No.  
TS-001-D60 P

Rev.  
A