


Tata Steel retain the right to amend the construction and technical specifications shown on this drawing without prior notice.

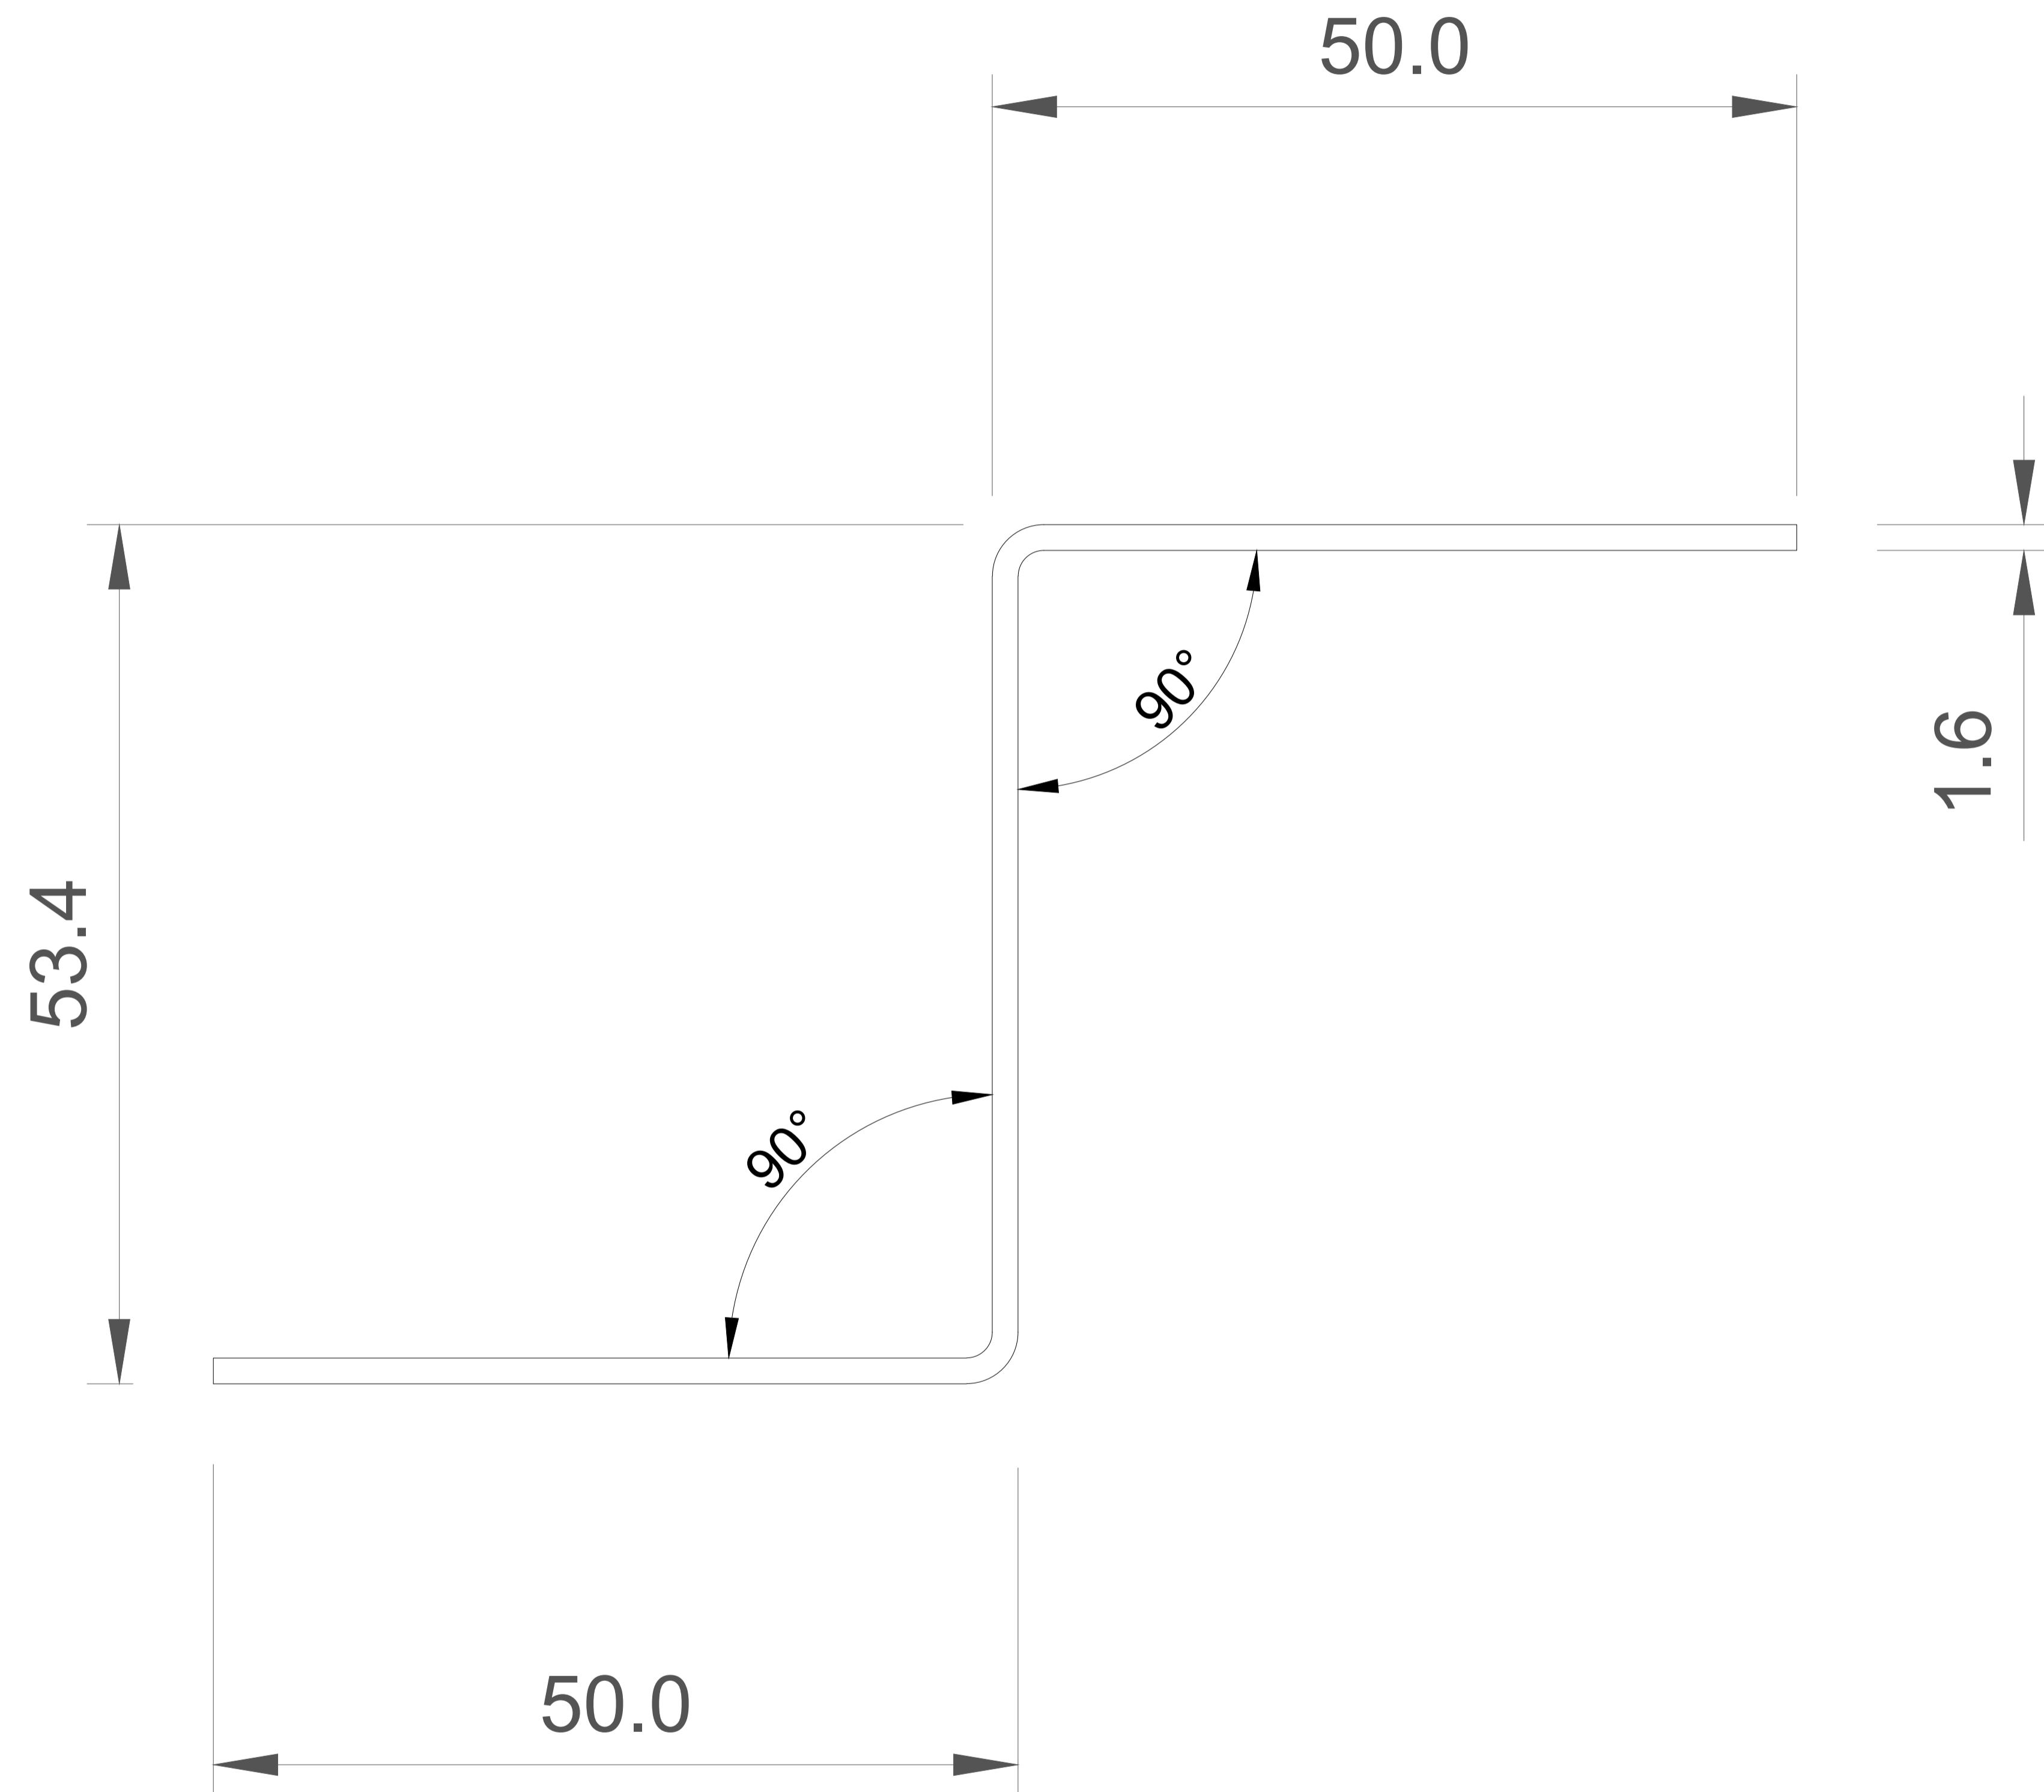

Building Systems UK
A Tata Steel enterprise

Technical Office - TEL : 01244 892199
www.buildingsystemsuk.co.uk

PROJECT

Trisofix[®]
Components

TITLE

Corner Support Bar

DRAWN BY

AD

SCALE

NTS

APPROVED BY

JCA

TOLERANCES

DATE

N/A

DRG. No.

Trisofix 07

© Building Systems UK